

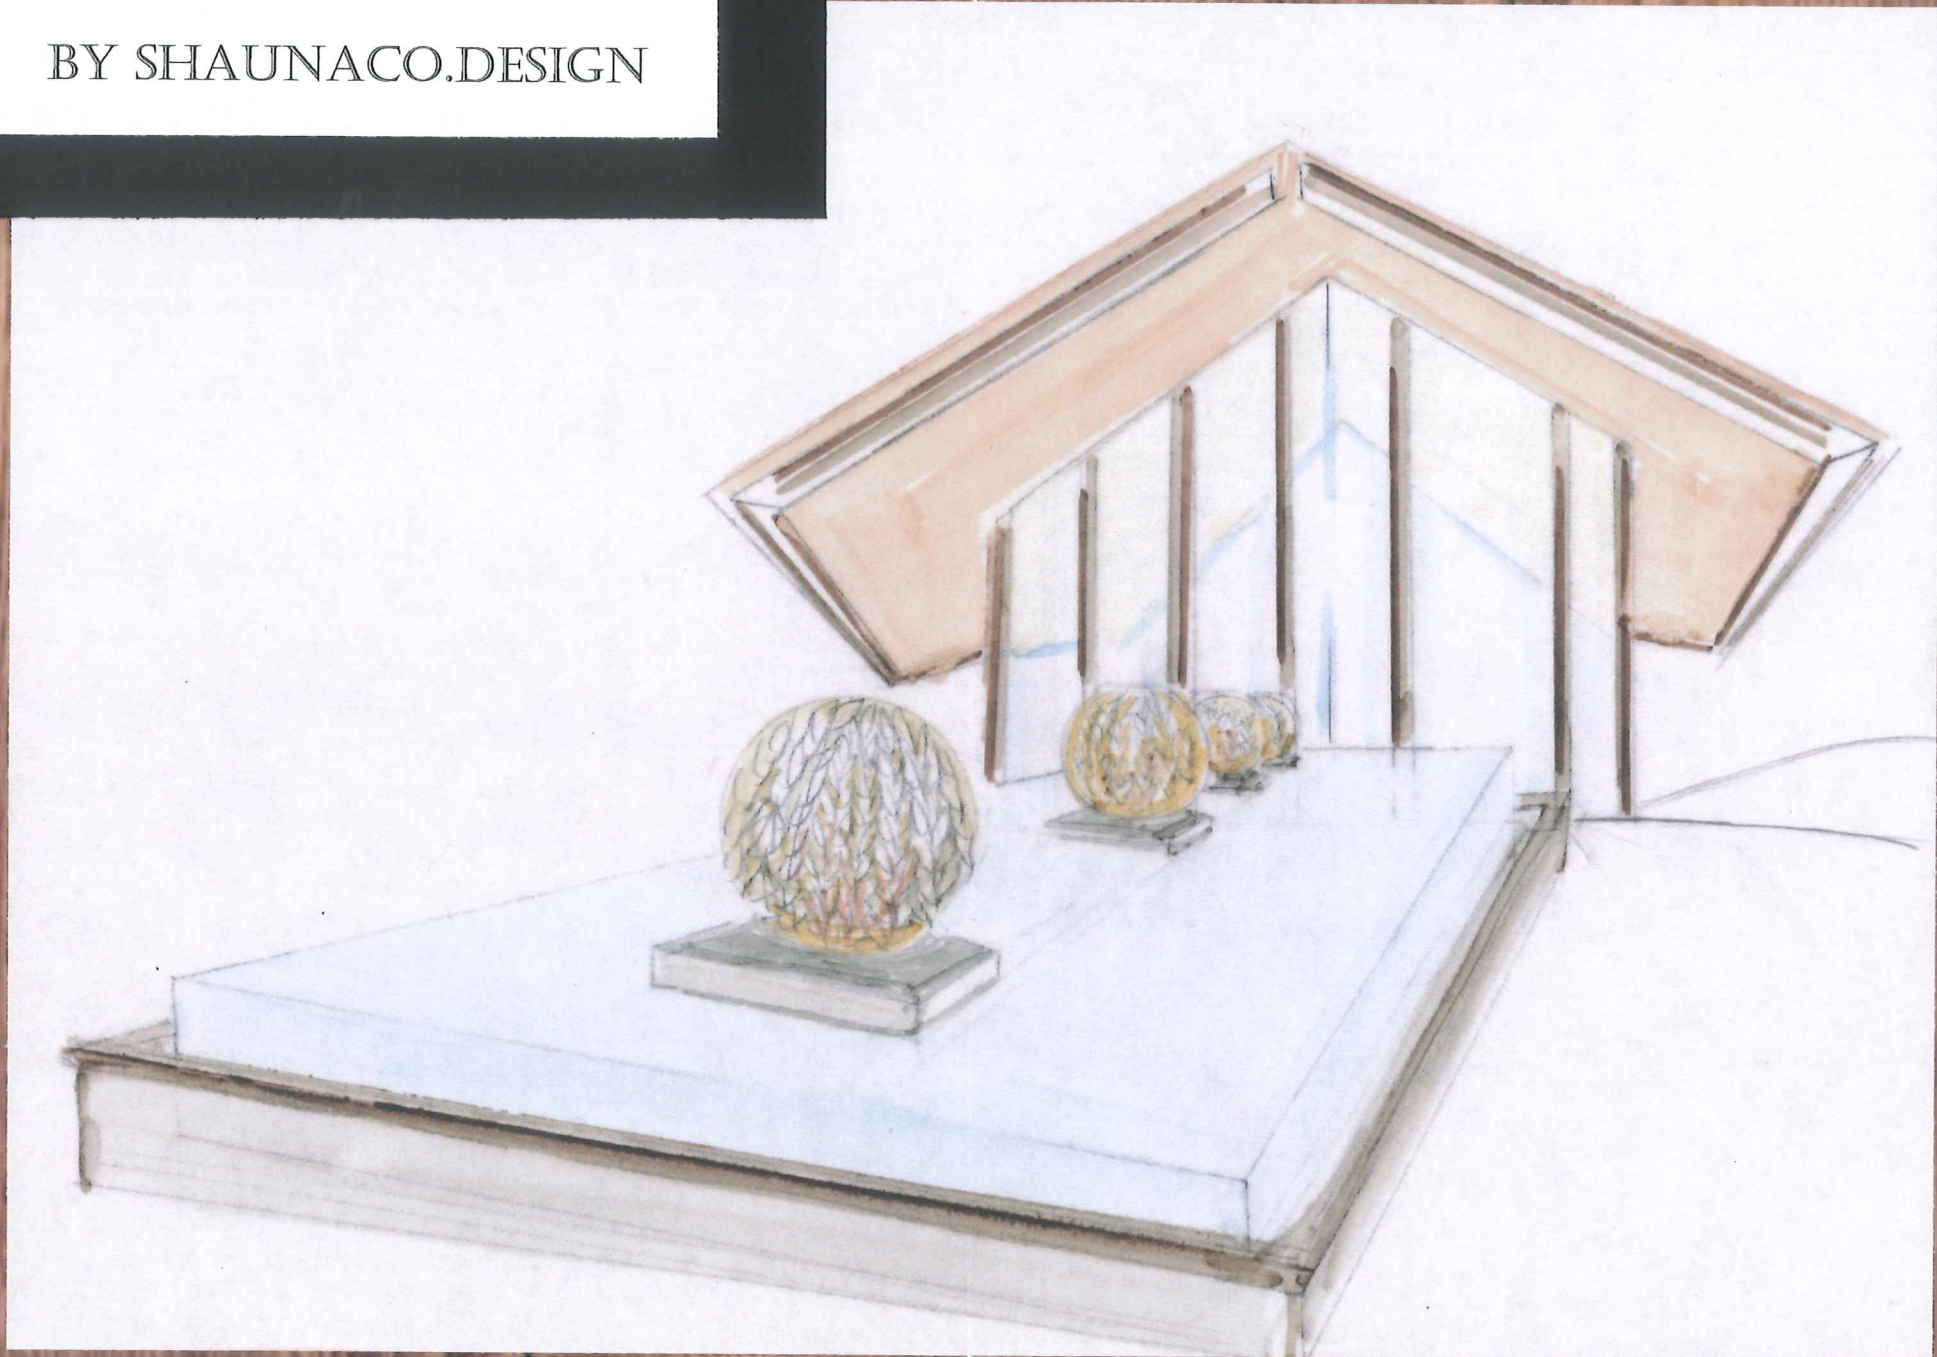


THE BAY LEAF HOTEL

BY SHAUNACO.DESIGN

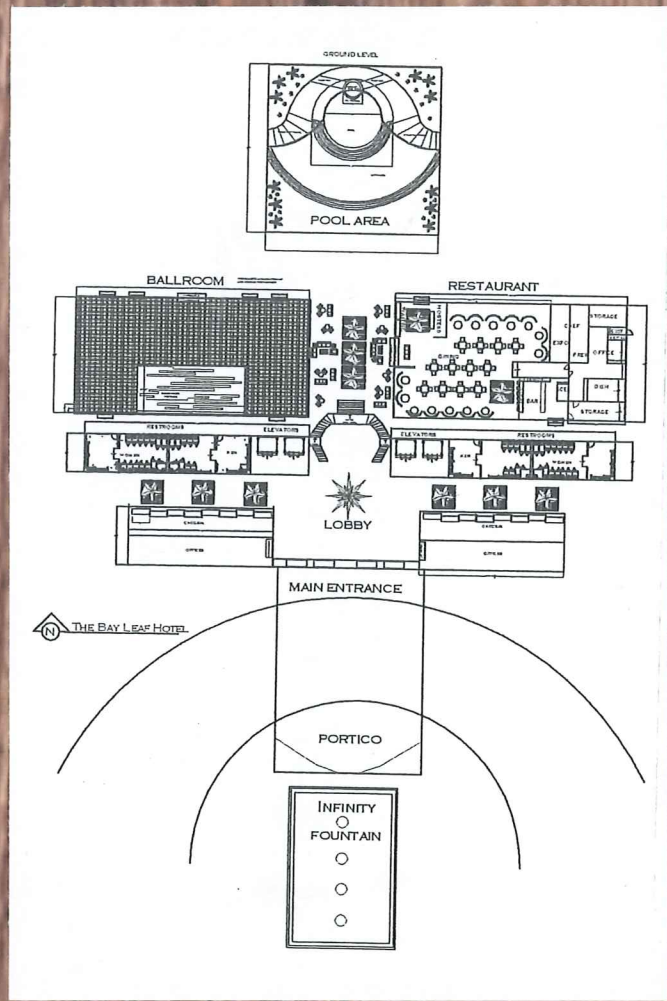

THE *BAY LEAF* HOTEL

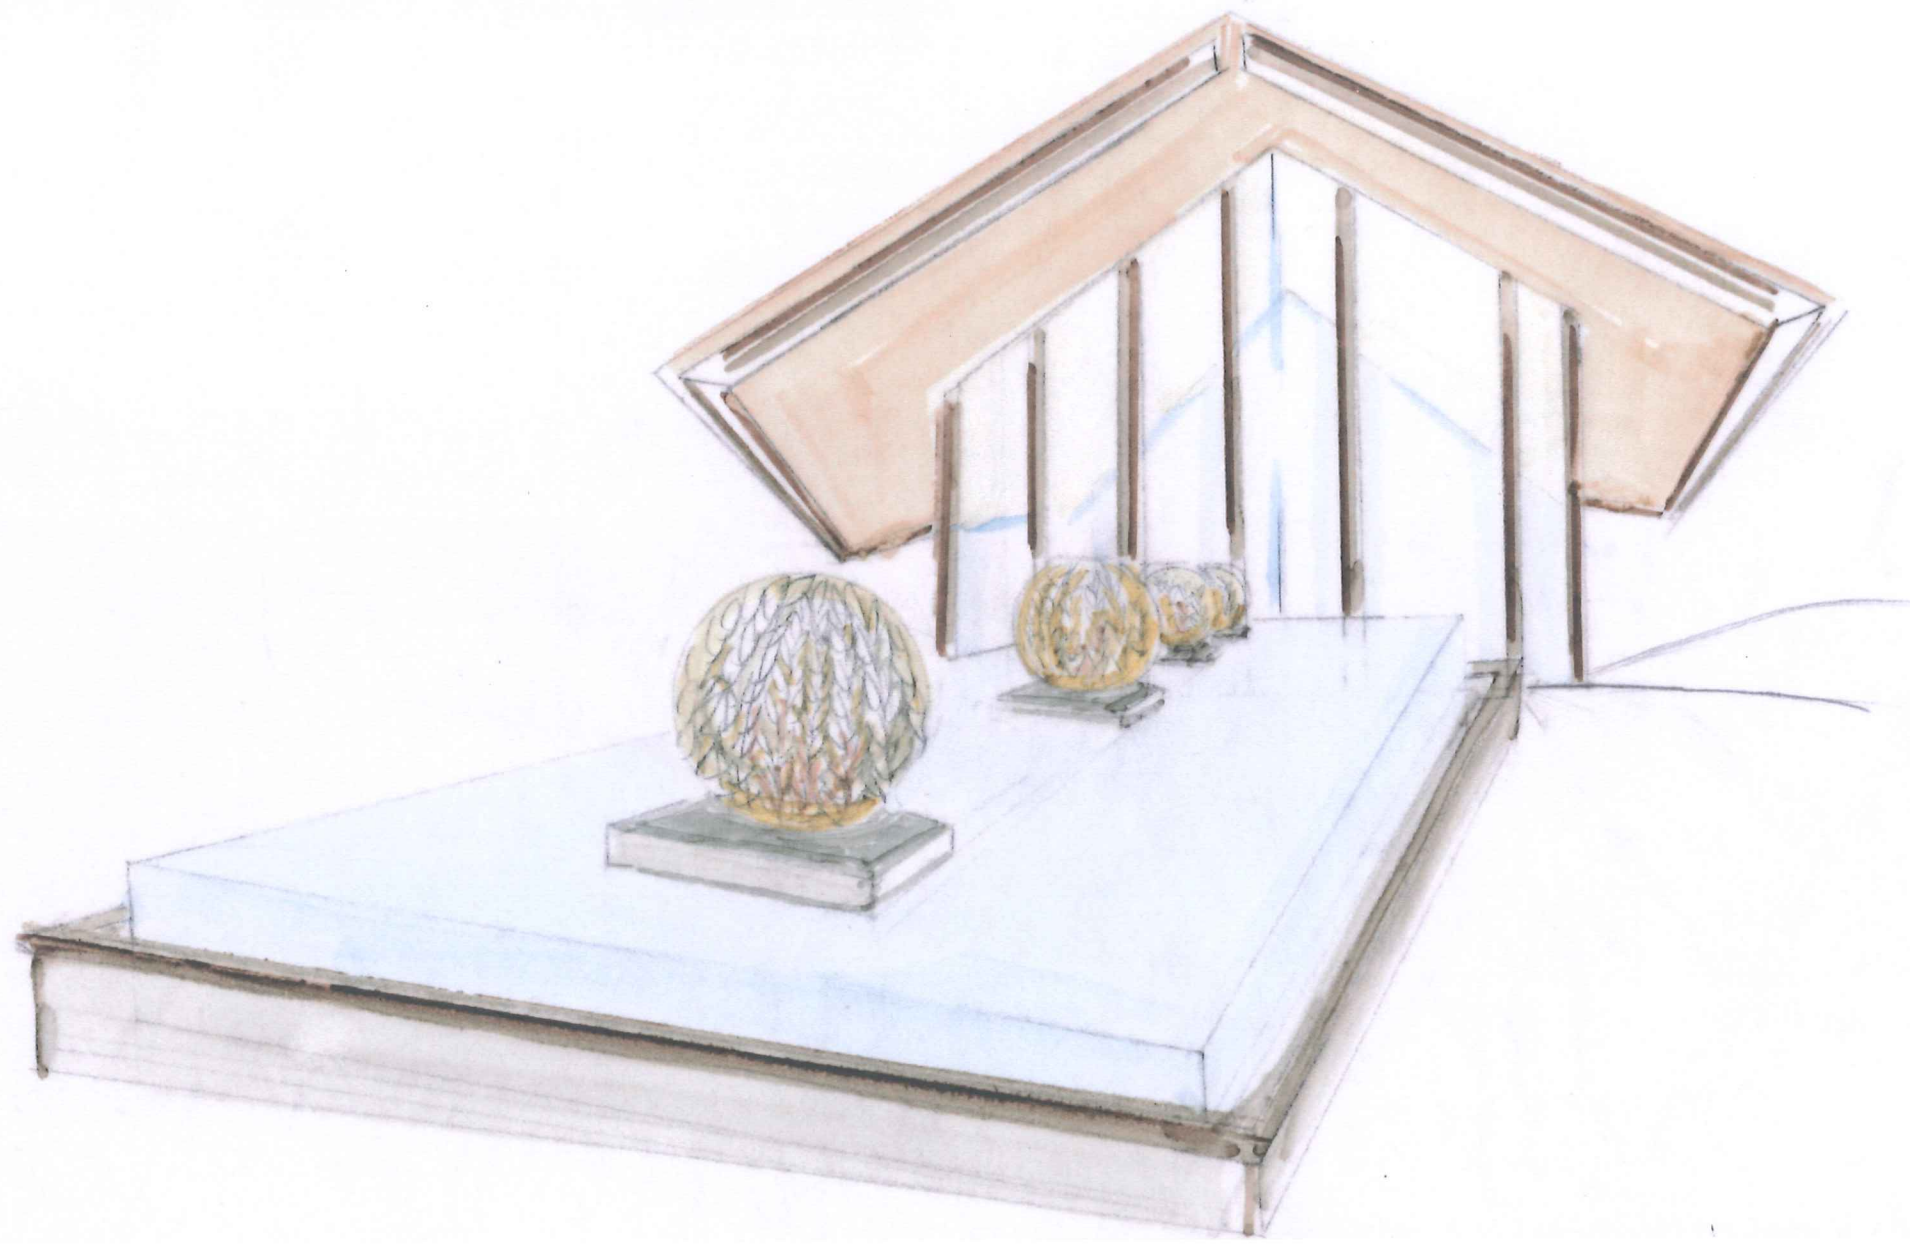

SHAUNA COY

WEBER STATE UNIVERSITY

IDT 4020-COMMERCIAL-JOHNSON

SPRING 2014

THE *BAY LEAF* HOTEL

Shauna Co
design

WELCOME TO THE BAY LEAF HOTEL.

THIS HOTEL WILL EXEMPLIFY SHAUNACO'S IDEA OF DESIGN EXCELLENCE WITH ELEGANT AND RUSTIC FURNISHINGS WITH A SENSE OF UNIQUE LOCAL ATMOSPHERE. THIS SPACE WILL BE STYLISH AND LUXURIOUS SO THAT PATRONS WILL FEEL THEY HAVE ENTERED A UNIQUE SOPHISTICATED SPACE WITH ALL THE COMFORTS OF HOME.

UPON ARRIVAL, THE CIRCLE OF LEAF INFINITY WATER FOUNTAIN SETS THE THEME FOR YOUR RELAXING STAY AT THE BAY LEAF HOTEL.


JUST INSIDE THE MAIN ENTRANCE IS THE SUNDIAL DESIGNED FLOOR COMPLIMENTED WITH THE LEAF MOTIF. THE STUNNING FRONT DESK AREA IS HIGHLIGHTED BY ELEGANT LIGHTING AND SURROUNDED BY RECLAIMED WHITE WASHED WOOD PANELING BEHIND THE DESK THAT REPRESENTS THE OVERALL THEME THAT IS CARRIED THROUGHOUT THE HOTEL, ELEGANT RUSTIC.

TO THE RIGHT OF THE LOBBY IS THE RESTAURANT/BAR LOUNGE AND TO THE LEFT IS A BEAUTIFUL, LARGE BALLROOM. BOTH WILL INCLUDE ELEGANT AND RUSTIC SEATING WITH INTELLIGENT LIGHTING TECHNIQUES IN KEEPING WITH SHAUNACO'S STANDARDS OF SIMPLE SOPHISTICATION AND UNDERSTATED LUXURY. THE SIMPLE SHAPE OF THE LEAF IN AN ELLIPTICAL FORM COMPLIMENTED BY THE CIRCLE WILL BE THE THEME OF THE ENTIRE SPACE, WHICH WAS INSPIRED BY NATURE. A CONCIERGE DESK, CAR RENTAL DESK AND LIMOUSINE SERVICE DESK WILL BE RIGHT INSIDE THE MAIN ENTRANCE TO MAKE PATRONS FEEL WELCOME AND IMPORTANT.

TOWARDS THE END OF THE LOBBY IS THE POOL AREA. THIS FEATURES A LAWN AREA FOR RELAXING AND A WATERFALL FEATURE SURROUNDING THE HOT TUB TO CREATE PRIVACY. THE UPPER LEVEL OF THE POOL CONTAINS A BALCONY CAREFULLY PLANNED TO CATER TO MANY FOR ALL TYPES OF EVENTS.

THE GUESTROOMS, WHICH ARE THE PATRONS PRIVATE HIDEAWAYS, WILL ALSO CONTAIN UNIQUE FEATURES ALONG WITH COMFORTABLE FURNISHINGS AND MODERN CONVENIENCES SUCH AS WIFI, FLAT SCREEN TELEVISIONS, AND SPA LIKE SHOWER SYSTEMS. ALL THESE COMFORTS WILL MAKE THE PATRONS DESIRE TO REVISIT TIME AFTER TIME FOR THIS UNIQUE EXPERIENCE.

NOT ONLY WILL THEY WANT TO VISIT THE HOTEL, BUT YOU WILL ALSO WANT TO DISCOVER WHAT THIS LOCAL AREA HAS TO OFFER.

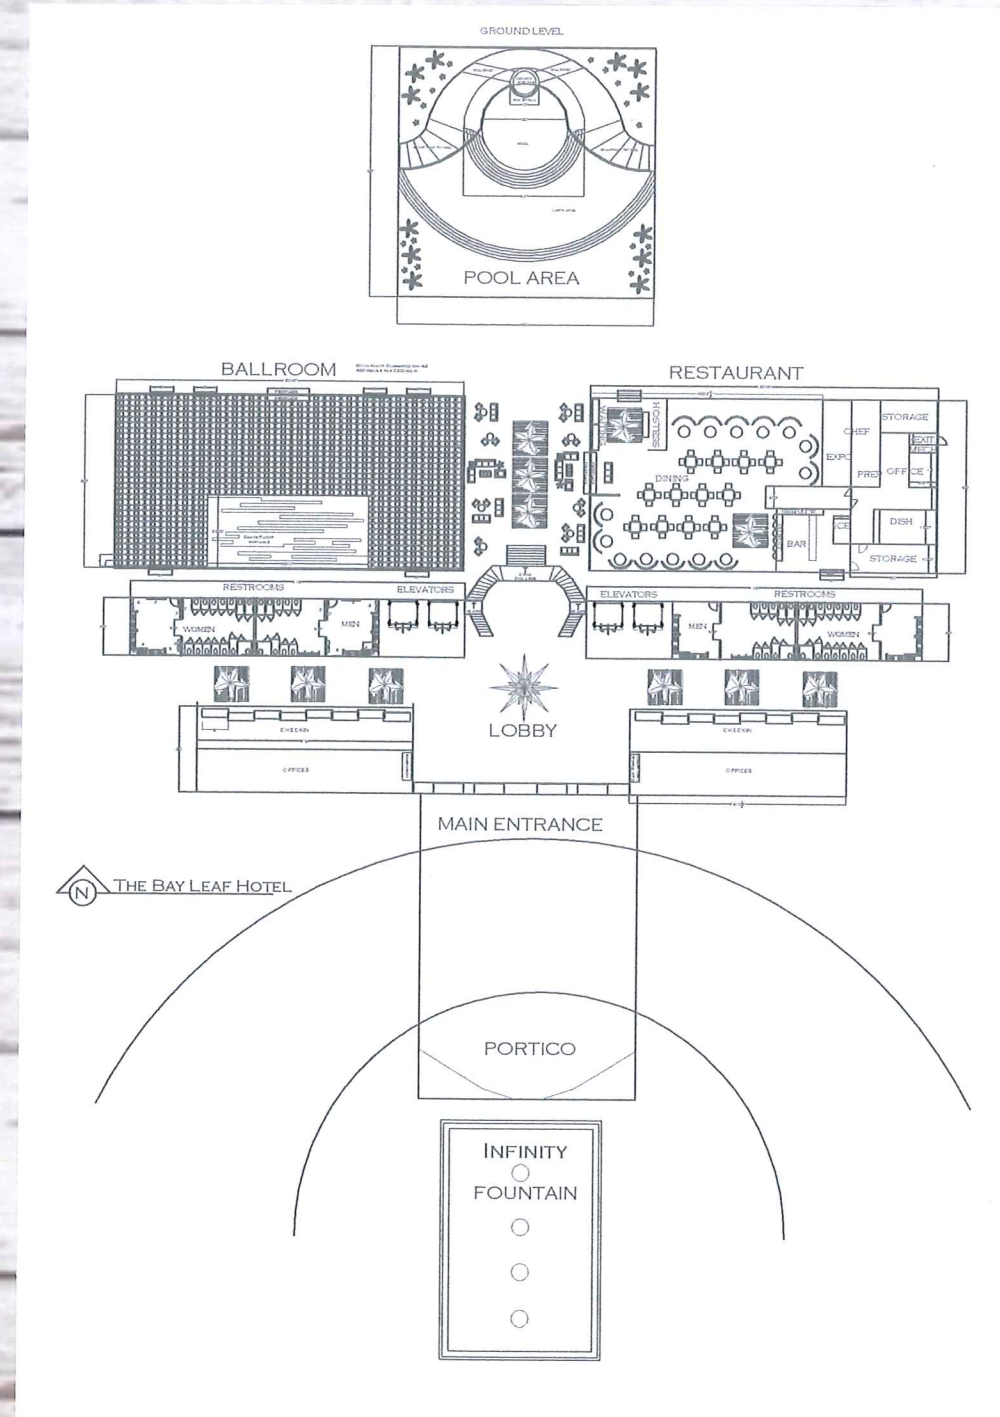

SHAUNA COY

WEBER STATE UNIVERSITY

JDT 4020-COMMERCIAL-JOHNSON

SPRING 2014

THE BAY LEAF HOTEL

Shauna Co
design

DESIGN THEME

THE FIVE LEAVES OF THE ELLIPTICAL REPRESENT THE 5 ELEMENTS OF FENG SHUI: EARTH, METAL, WATER, WOOD, AND FIRE.

WATER MEANS VISIONARY, OPTIMISM, AND INSIGHT. THE GLASS WALL OF THE PORTICO IS INCLUDED IN THIS ELEMENT. IT GIVES AS SENSE OF OPENNESS AND PROTECTION WITH THE FOUNTAIN GIVING WHITE SOUND AND REFLECTION. IN THE EVENINGS, THE GLOBES ARE LIT FROM WITHIN TO CREATE AMBIANCE.

WOOD ELEMENT IS SYMBOLIC FOR CREATIVE, MOTIVATED AND TRANSFORMING. THE WOOD PANELING AND FLOORING USED THROUGHOUT GIVES A WARM, RUSTIC FEEL. THE WHITE WASHING TECHNIQUE IS USED ON THE PANEL OF RECLAIMED WOOD RESPECTING THE ENVIRONMENT BY RECYCLING OLD MATERIALS FOR A NEW PURPOSE.

FIRE REPRESENTS PERCEPTION, INTUITION, AND GOOD JUDGMENT. THERE IS A FIREPLACE LOCATED IN THE LOBBY AS A SIGN OF WELCOMING AND COMFORT. THE FIREPLACE PLACED IN THE BALLROOM IS THERE TO ACT AS A FOCAL POINT AND ALSO A PLACE FOR EVENTS TO USE AS A BEAUTIFUL BACKDROP. THE FAMILY SUITE ALSO CONTAINS A FIREPLACE. THIS IS TO PROVIDE AMBIENCE FOR A GROUP OF PEOPLE COMING TOGETHER FOR WHATEVER OCCASION BRINGS THEM TO MEET UP AND IT GIVES THEM A SENSE OF HOME.

EARTH SYMBOLIZES DEPENDABILITY AND HARMONY. THIS ELEMENT IS EXPRESSED THROUGH THE DURABILITY OF FINISHES USED THROUGHOUT THE ENTIRE SPACE, SUCH AS THE FLOORING MATERIALS, TEXTILES AND TILES USED FOR THE BATHROOM SUITES.

METAL REPRESENTS INDUSTRY. THE METAL USED IN THE SPACE IS EXPRESSED BY USING A CUSTOM RAIL DESIGN FOR THE GRAND STAIR CASE.

THE ELEGANT RUSTIC THEME COMPLIMENTS EACH OTHER IN A CONTRASTING WAY, LIKE OLD AND NEW, OR LIGHT AND DARK. OTHER CONTRASTING ELEMENTS INCLUDE FEMININE AND MASCULINE, ANGLED AND CURVILINEAR LINES, AND DISTRESSED AND REFINED.

THE ANGLED LINES REPRESENT THE SUN'S RAYS KISSING THE LEAF FOR GROWTH. THE RAIN-DROP SHAPED CRYSTALS REPRESENT THE WATER IT TAKES TO SUSTAIN THE LEAF.

- FIRST LEVEL: RAIN-DROP GREEN (TURQUOISE)
- SECOND LEVEL: SUGARED PLUM (PURPLE)
- THIRD LEVEL: SAGE GREEN (DARKER GREEN)
- FOURTH LEVEL: PITCH COBALT BLUE (NAVY)
- FIFTH LEVEL: BAY GREEN (MINT GREEN)


THE FIVE LEAF ELLIPTICAL IS CAREFULLY PLACED THROUGHOUT THE HALLWAYS AS A WAY TO HELP PATRONS KNOW WHERE THEY ARE LOCATED IN THE HOTEL.

THE LEVELS ARE DESIGNED WITH COORDINATING HALLWAY COLOR TO THE ACCENT IN THE FLOORING WITH THE FIVE LEAF ELLIPTICAL PATTERNED CARPET INLAY.

THE LOBBY REFLECTS EACH OF THOSE ELEMENTS TO GIVE A SENSE OF BALANCE UPON ENTERING. THE GRAND STAIR CASE TAKES YOU UP TO THE CONFERENCE ROOMS ON THE SECOND LEVEL. THE GUEST SUITES ARE ALL LOCATED ON THE THIRD THROUGH FIFTH LEVELS.


EACH FLOOR CONTAINS A ONE BEDROOM SUITE THAT SLEEPS 2 PEOPLE, A SUITE WITH A KITCHENETTE THAT SLEEPS 4-6 PEOPLE, AND A FAMILY SUITE THAT CAN SLEEP UP TO 8 PEOPLE.

CARPET PATTERN INLAY

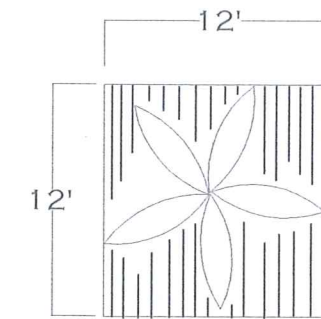

FAMILY SUITES

ONE BEDROOM SUITES

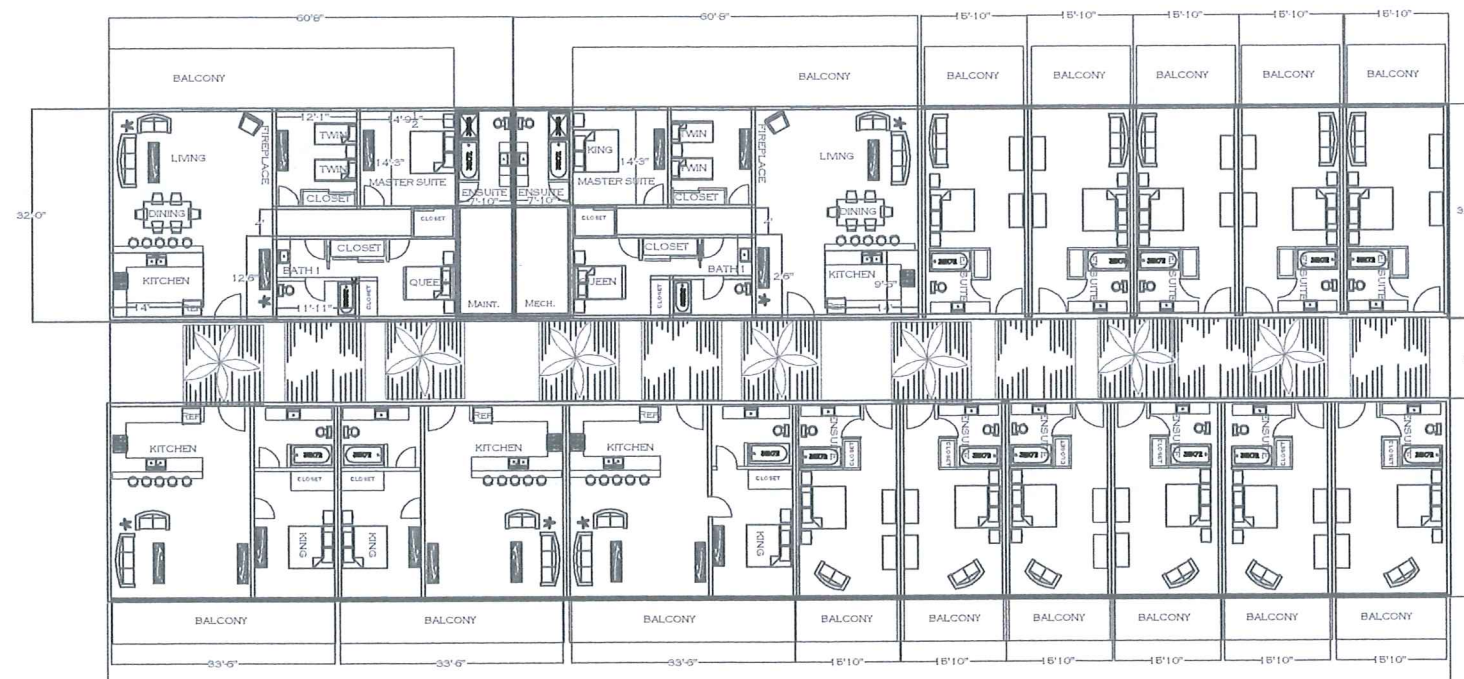

SUITES WITH KITCHENETTE

ONE BEDROOM SUITES

SHAUNA COY


WEBER STATE UNIVERSITY

JDT 4020-COMMERCIAL-JOHNSON


SPRING 2014

THE BAY LEAF HOTEL




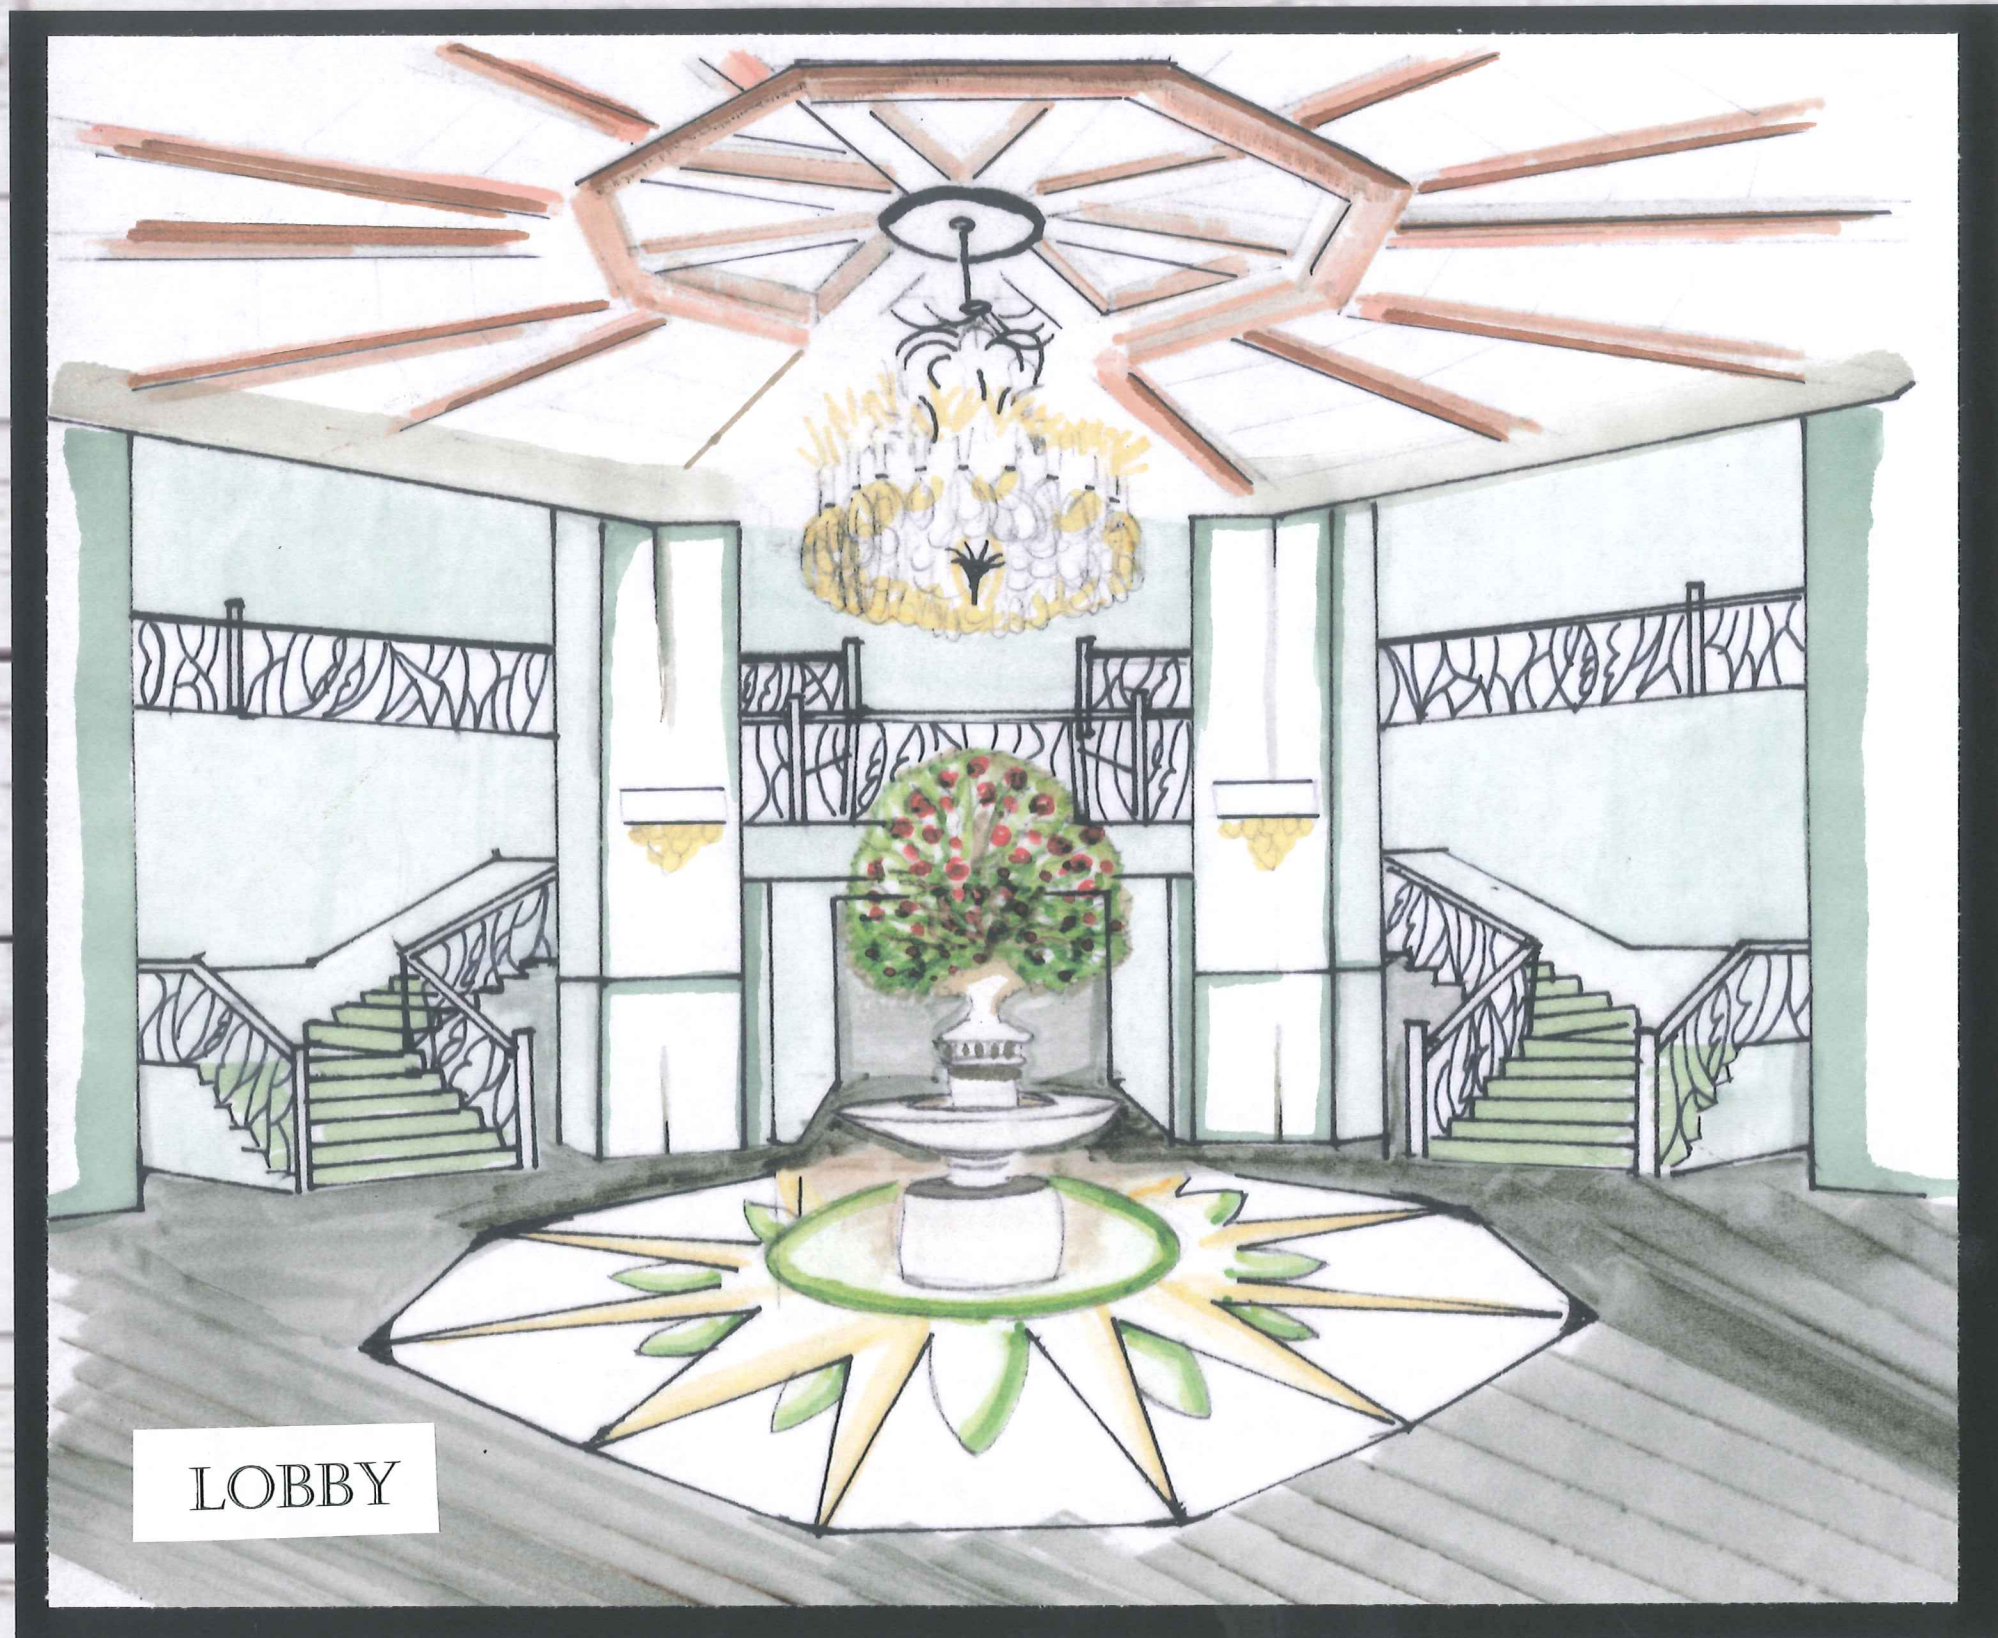

LOBBY

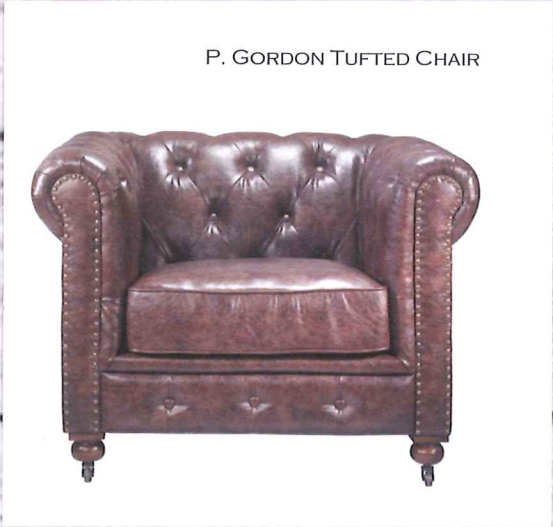

P. GORDON TUFTED CHAIR

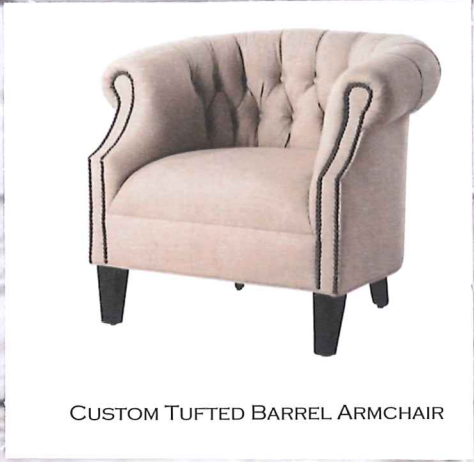

CUSTOM TUFTED BARREL ARMCHAIR

SHAUNA COY
WEBER STATE UNIVERSITY
JDT 4020-COMMERCIAL-JOHNSON
SPRING 2014


THE *BAY LEAF* HOTEL

THAI HANDMADE NATIVE PATTERN WOODCRAFT



VINTAGE OR GRUNGY WHITE BACKGROUND
OF NATURAL WOOD OR WOODEN OLD TEXTURE
AS A RETRO PATTERN LAYOUT.
A CONCEPTUAL METAPHOR WALL BANNER FOR TIME,
GRUNGE, AGED MATERIAL, OR RUSTIC CONSTRUCTION

SHAUNACO.DESIGN

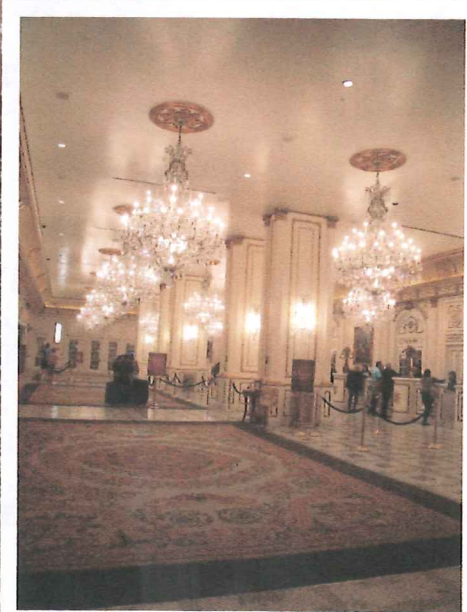

CHECK-IN

SHAUNA COY
WEBER STATE UNIVERSITY
IDT 4020-COMMERCIAL-JOHNSON
SPRING 2014

THE BAY LEAF HOTEL

Shauna Co
design



ASPEN BAR AND GRILL

SHAUNA COY

WEBER STATE UNIVERSITY


IDT 4020-COMMERCIAL-JOHNSON

SPRING 2014

THE BAY LEAF HOTEL



ASPEN BAR AND GRILL

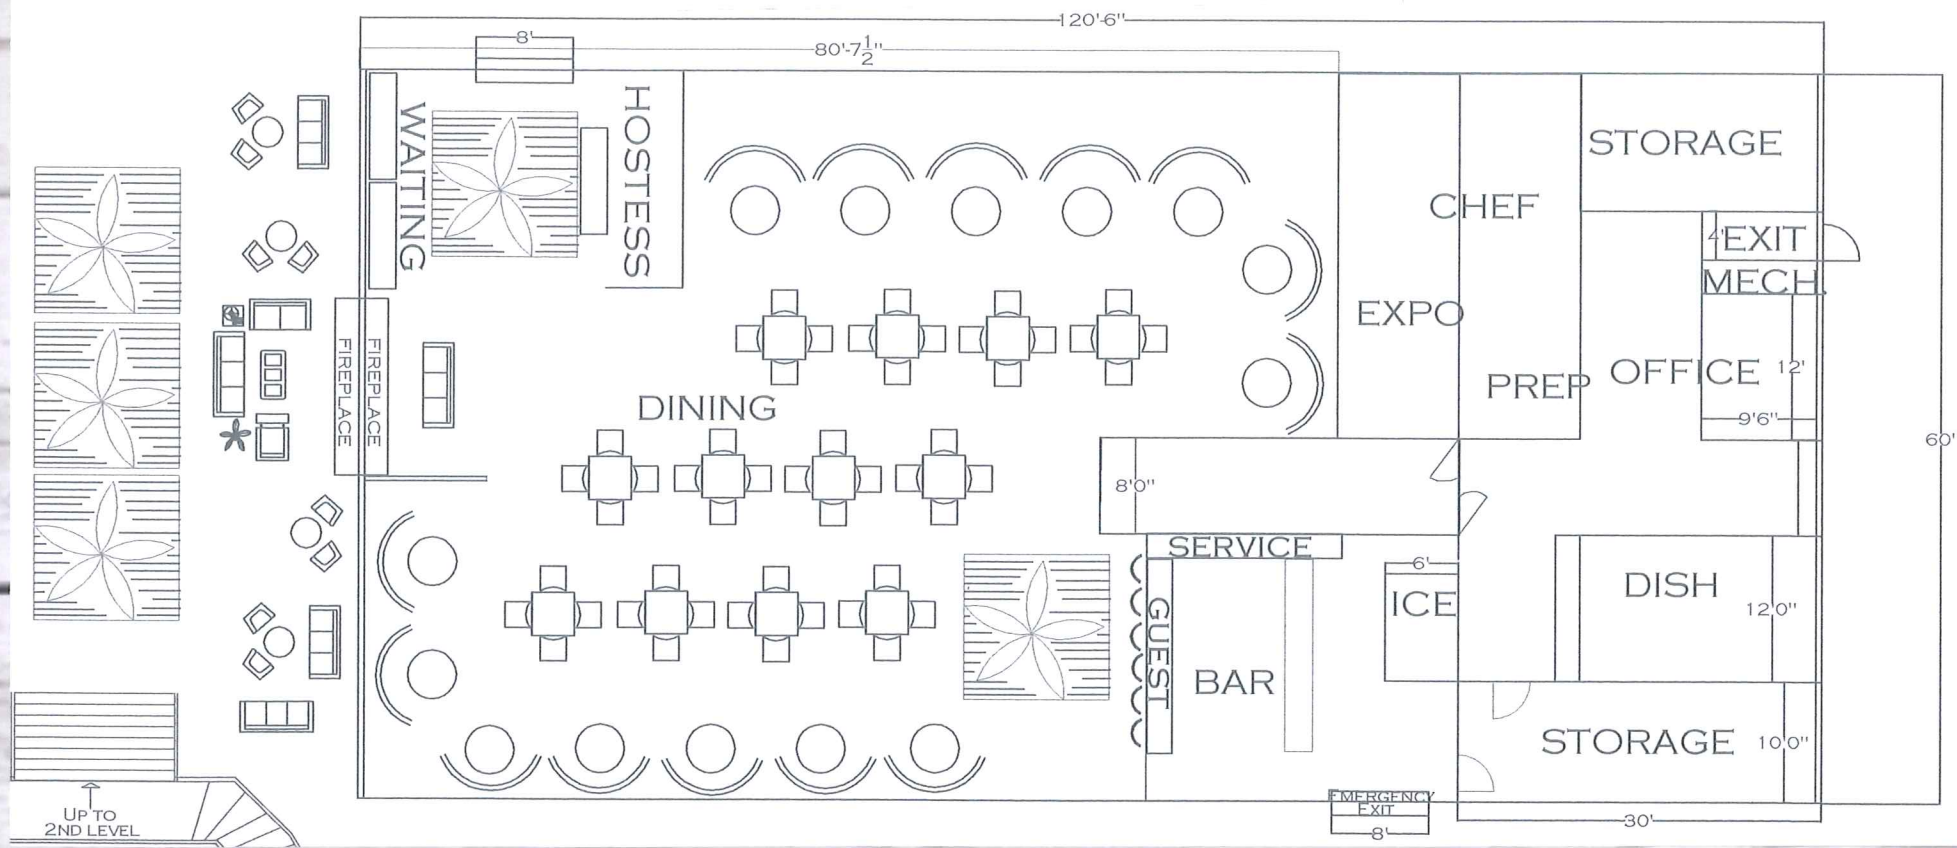


WOODBIDGE HOME DESIGNS DANDELION PARSONS CHAIR



BOLIVIA SWIVEL BAR CHAIR



ENGLISH CASTLE TRESTLE TABLE

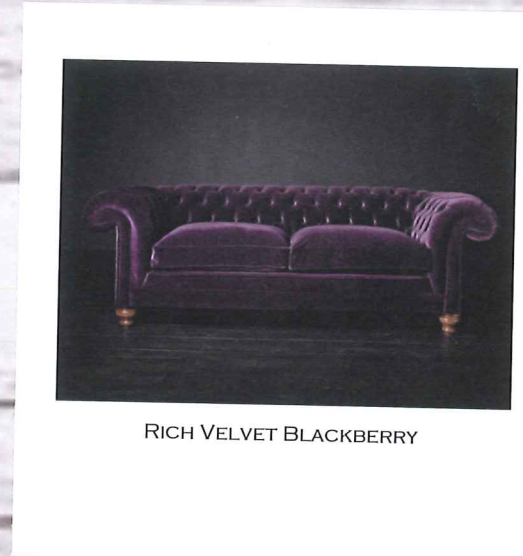

RICH VELVET BLACKBERRY



CUSTOM ROLLED-BACK PARSONS CHAIR

SHAUNA COY
 WEBER STATE UNIVERSITY
 IDT 4020-COMMERCIAL-JOHNSON
 SPRING 2014

THE BAY LEAF HOTEL

Shauna Co
 design


LETTUCE
EB21-3



PN11050




SAGE BALLROOM

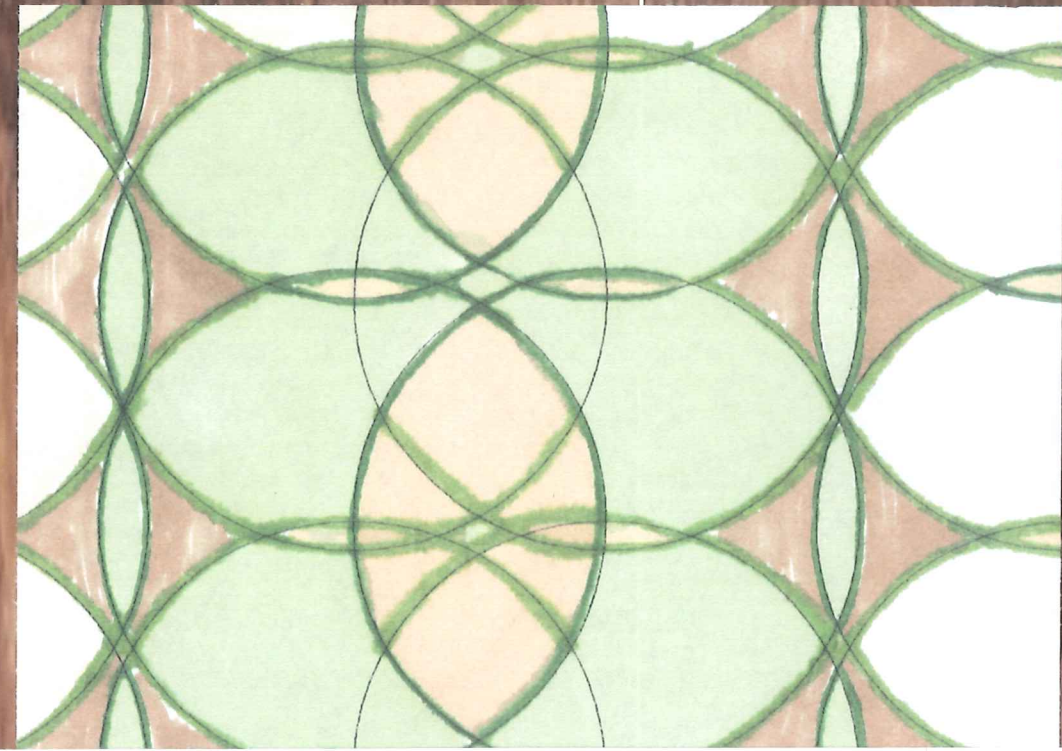

SAGE BALLROOM

OCCUPANCY CLASSIFICATION - A-3
480 PEOPLE FOR 7200 SQ.FT.

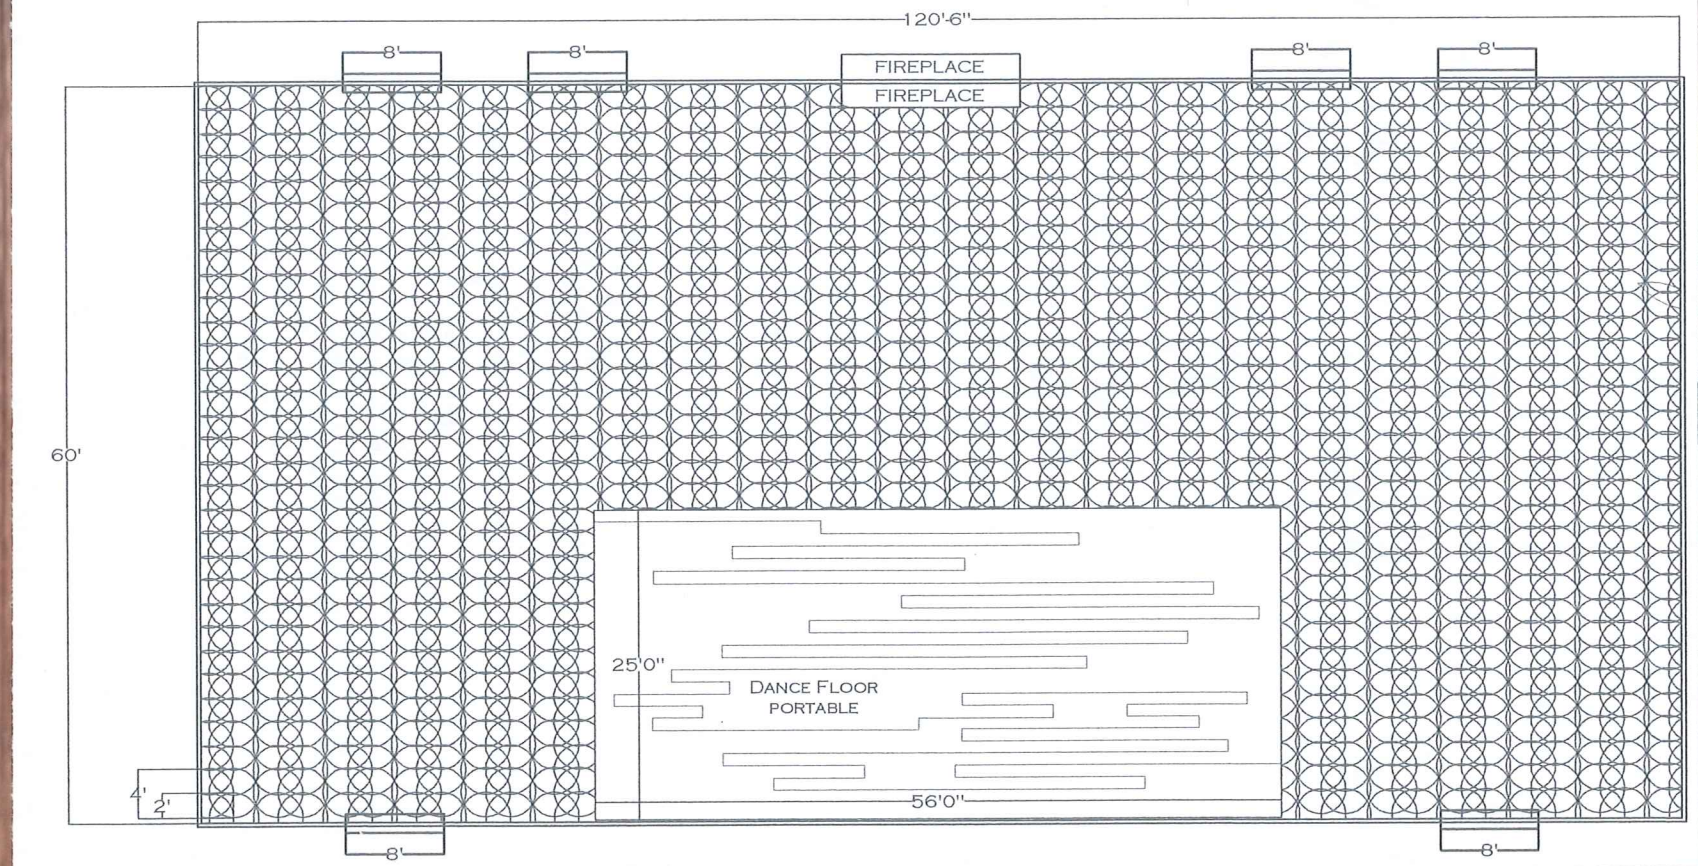

SHAUNA COY
WEBER STATE UNIVERSITY
IDT 4020-COMMERCIAL-JOHNSON
SPRING 2014

THE *BAY* LEAF HOTEL






BAMBOO BATHROOM




- 1 HAND DRYER
- 2 AUTO TOWEL DISPENSER
- 3 WASTE BIN
- 4 ADA SINK
30" H COUNTER
17" D KNEE SPACE
- 5 FULL LENGTH MIRROR
- 6 SOAP DISPENSER
- 7 DECORATIVE PANEL
BAMBOO LEAF DETAIL

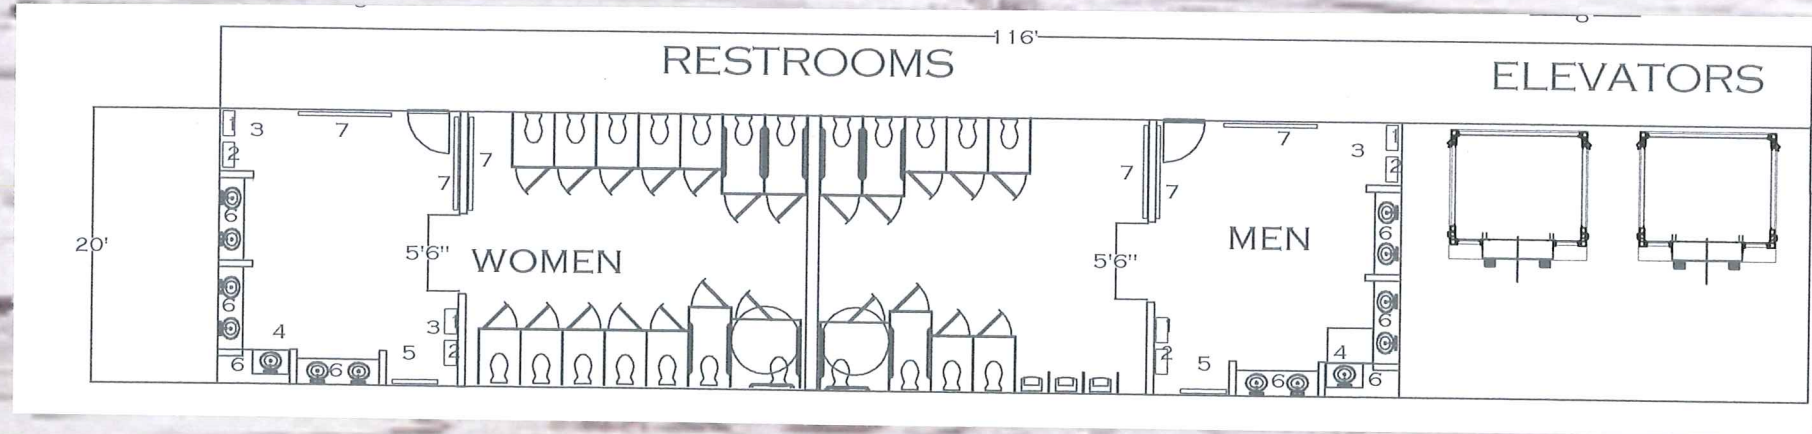

SHAUNA COY
 WEBER STATE UNIVERSITY
 IDT 4020-COMMERCIAL-JOHNSON
 SPRING 2014


THE *BAY* LEAF HOTEL



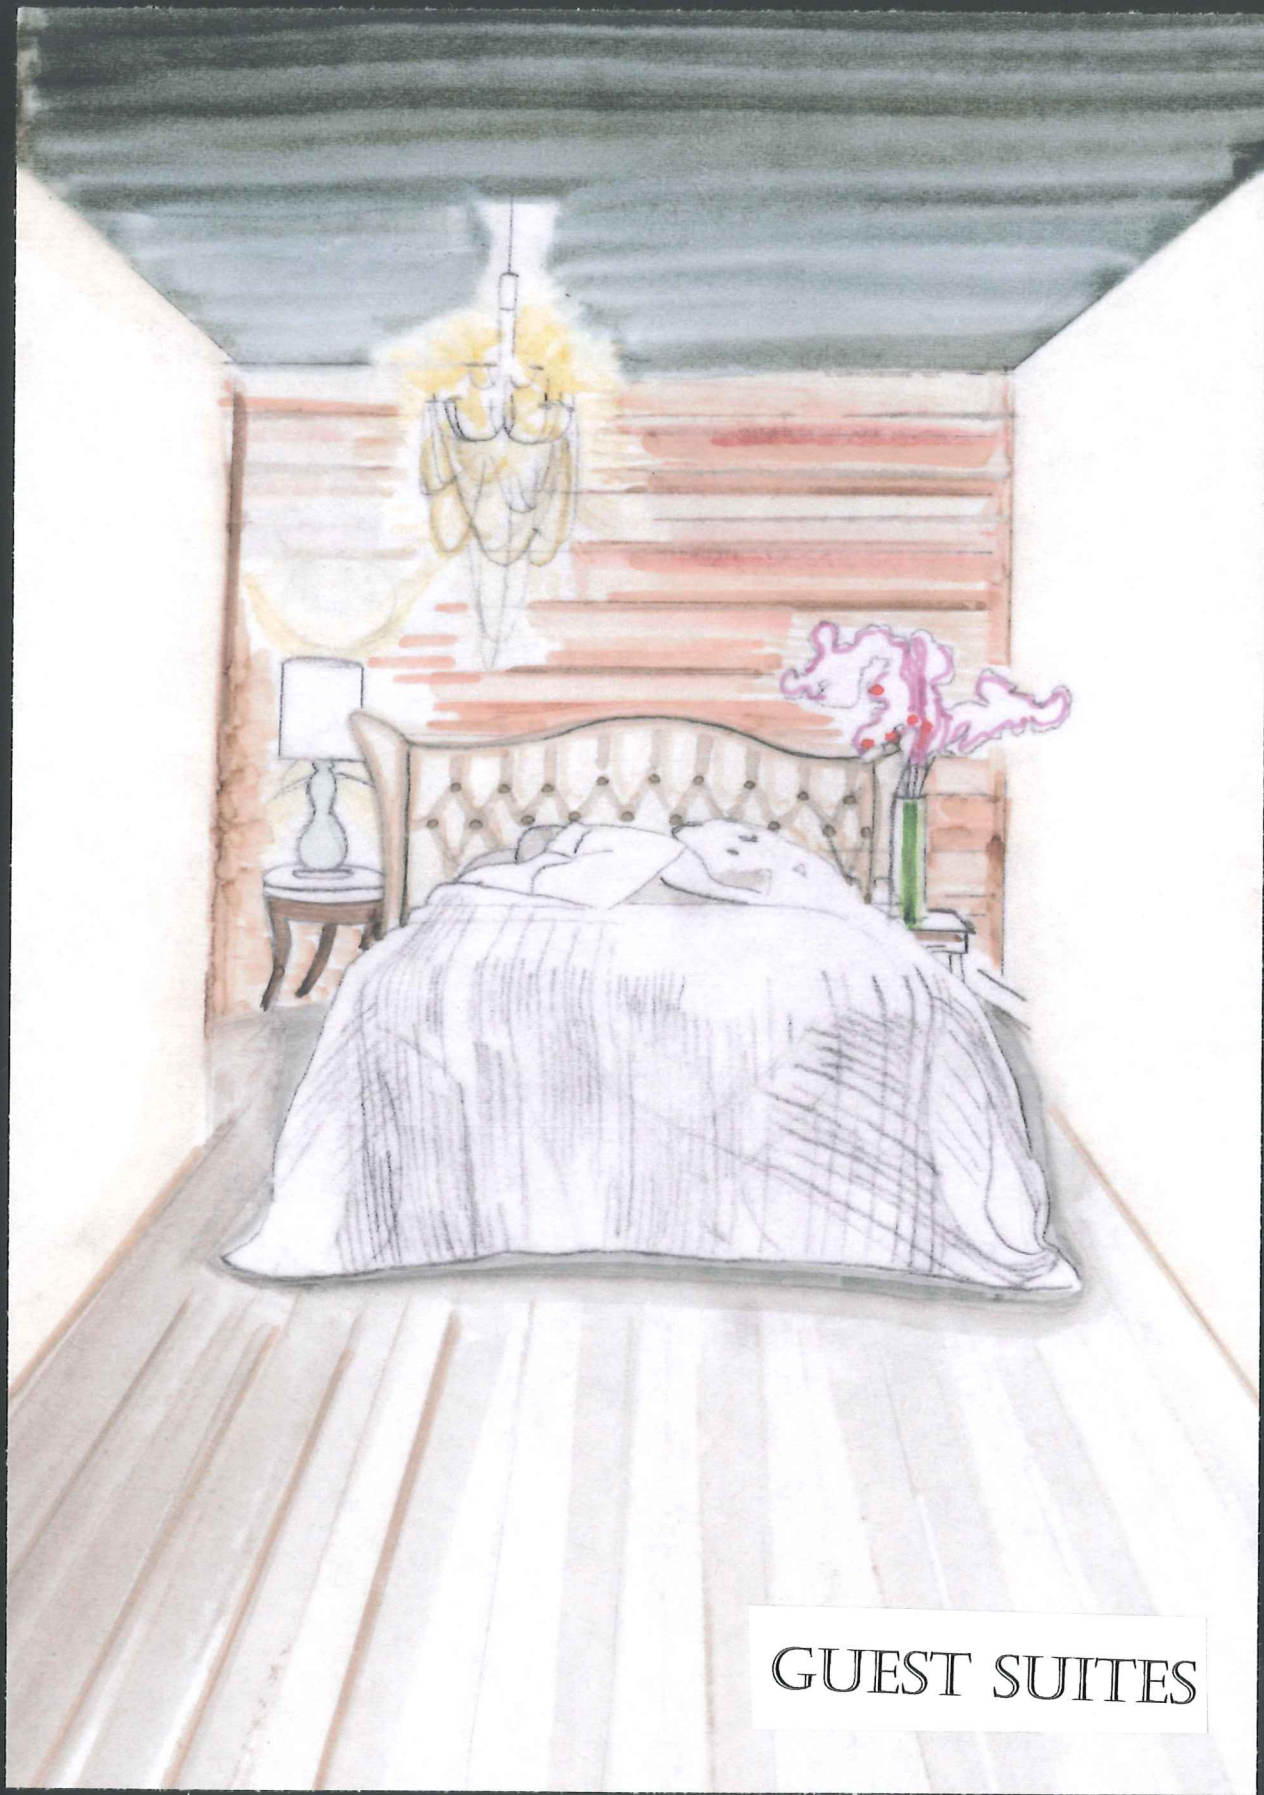

GUEST SUITES

KENDALL TUFTED KING BED

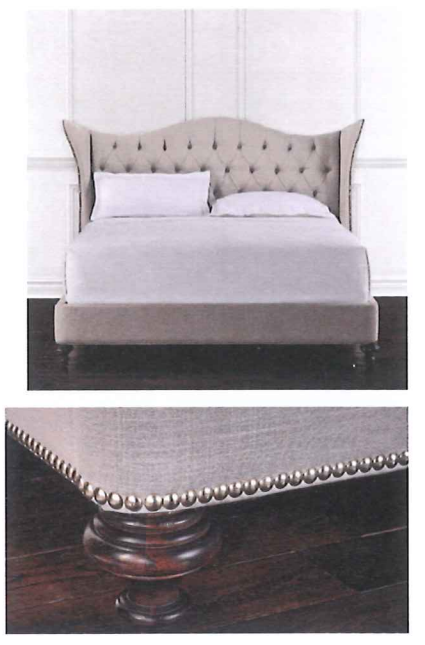

BUTTON TUFTED UPHOLSTERED HEADBOARD SIZE:
TWIN, FINISH: GUNMETAL



BARSTOW BLUE DIAMONDS FABRIC ACCENT
CHAIR



PN8090

SHAUNA COY
WEBER STATE UNIVERSITY
IDT 4020-COMMERCIAL-JOHNSON
SPRING 2014

THE BAY LEAF HOTEL

Shauna Co
design



RAIN-DROP CRYSTALS WITH
NATURALISTIC SCALLOPED DETAIL



DISTRESSED WOOD DINING TABLE



CUSTOM CONTEMPORARY CURVED-
BACK PARSONS CHAIR



APPLE GREEN SOFA

SHAUNA COY

WEBER STATE UNIVERSITY
IDT 4020-COMMERCIAL-JOHNSON


SPRING 2014

THE BAY LEAF HOTEL

Shauna Co
design

FAMILY SUITES

ONE BEDROOM SUITES

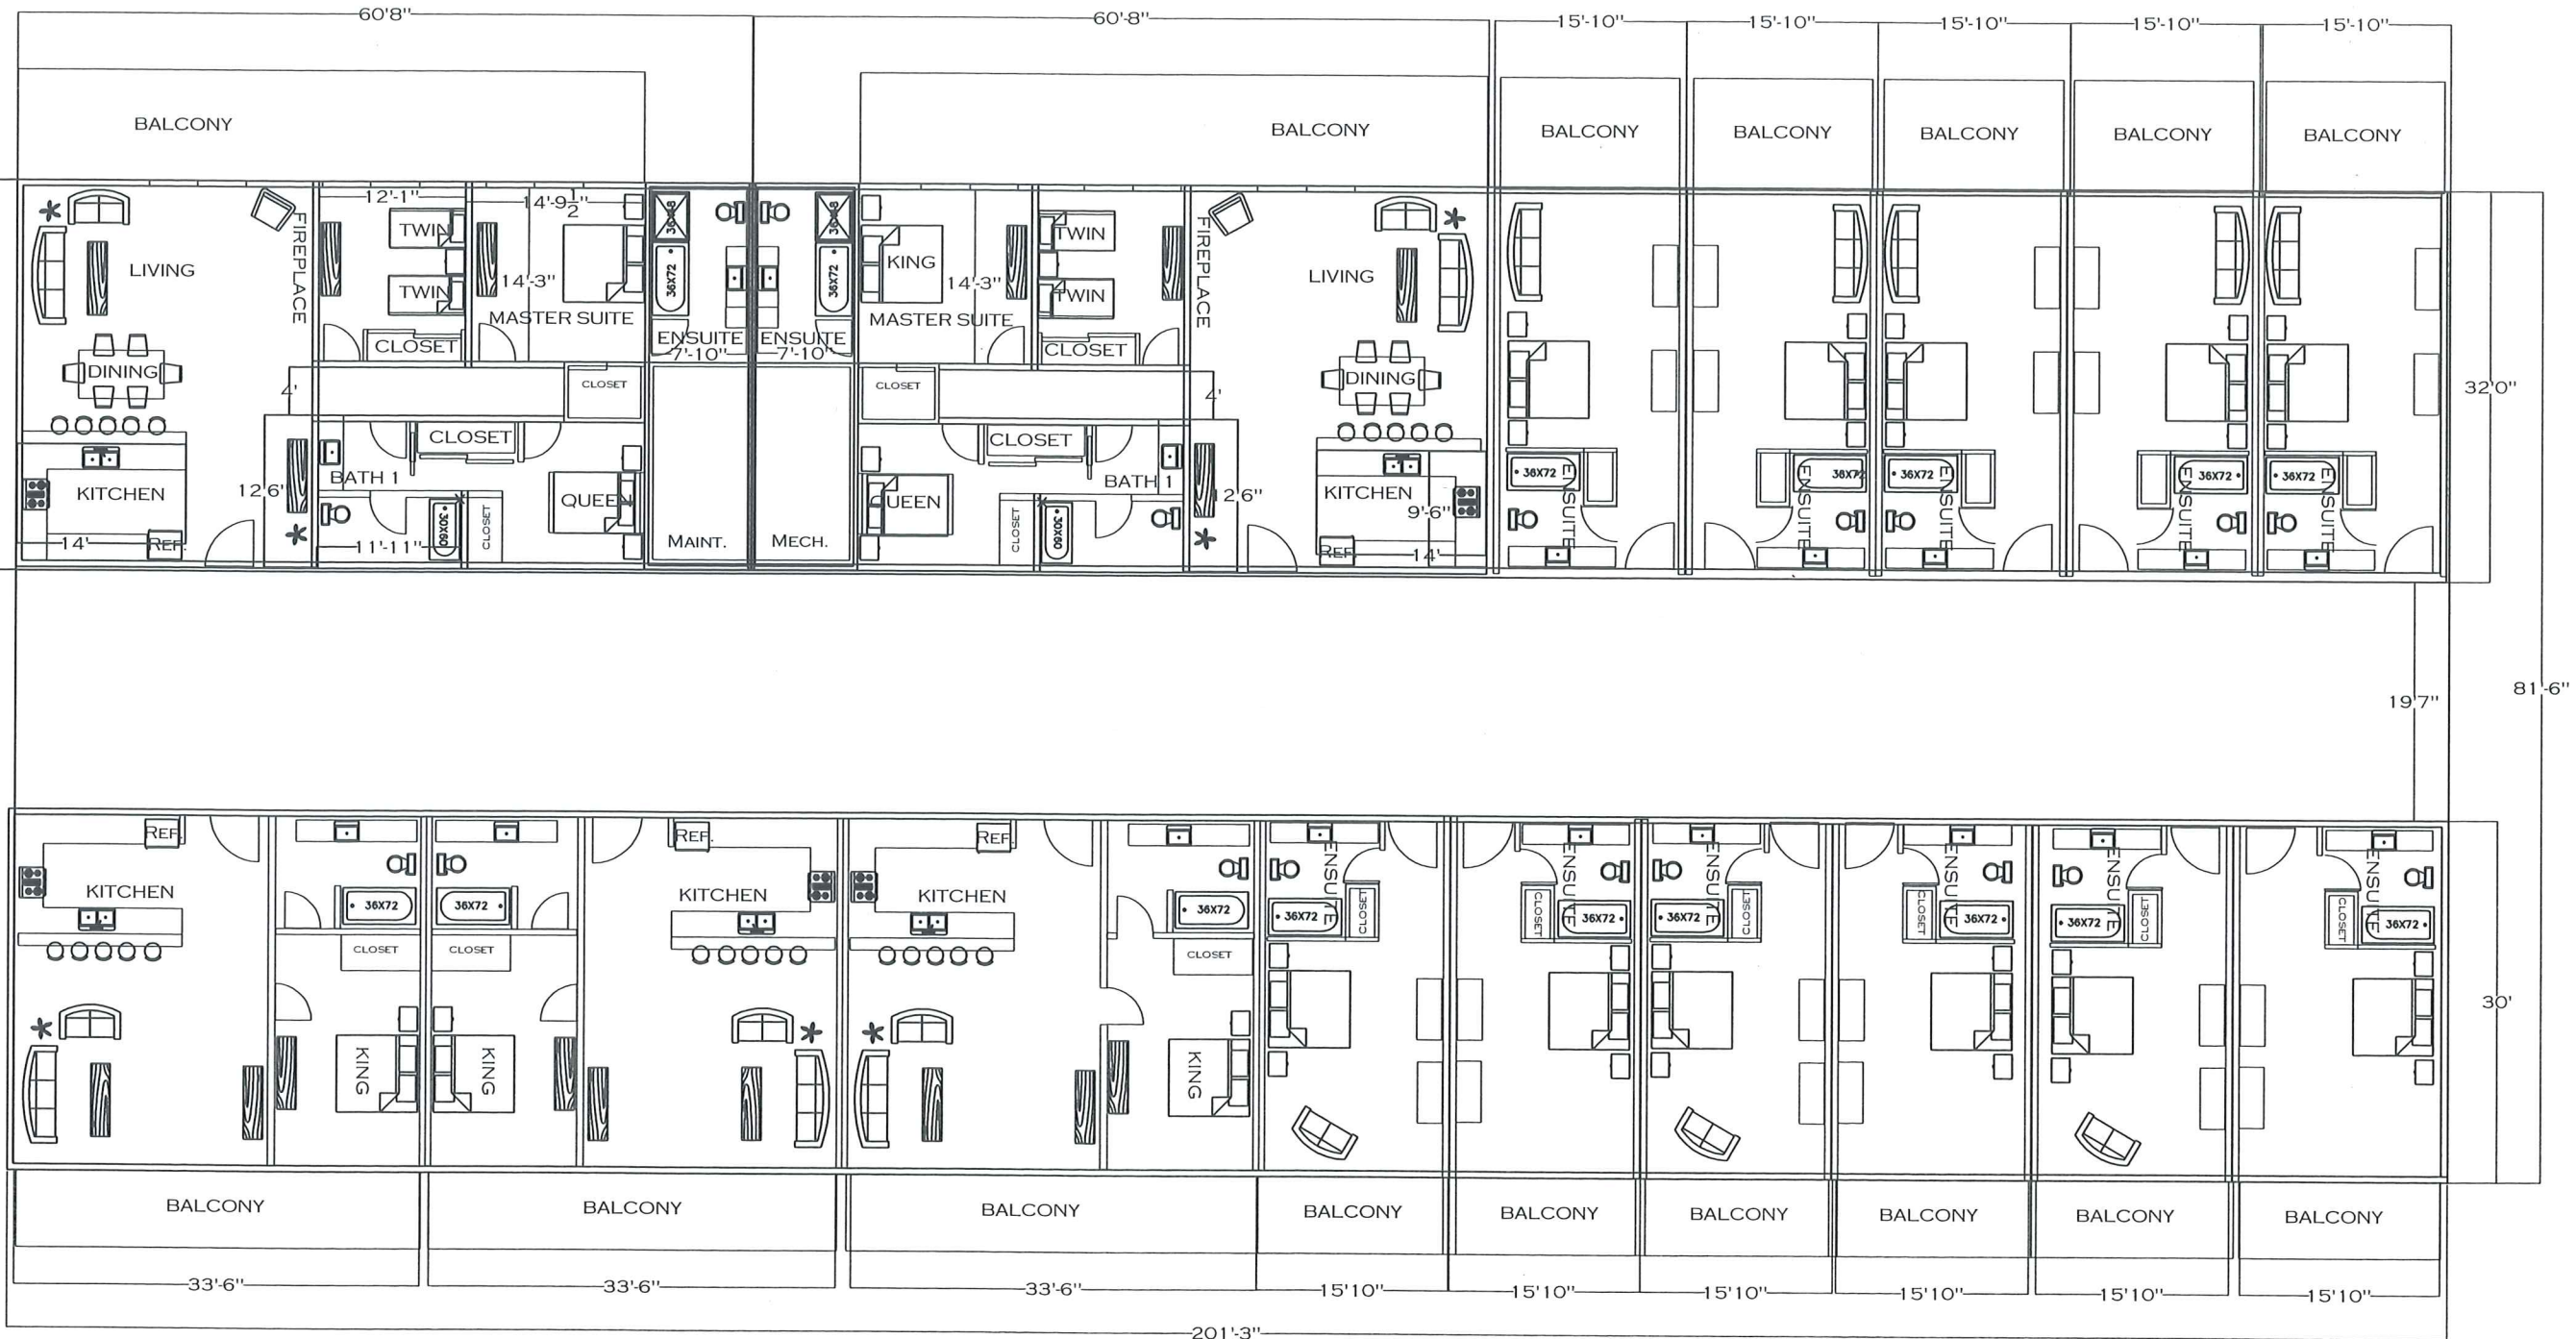

SUITES WITH KITCHENETTE

ONE BEDROOM SUITES

SHAUNA COY


WEBER STATE UNIVERSITY


IDT 4020-COMMERCIAL-JOHNSON

SPRING 2014

THE *BAY LEAF* HOTEL

Shauna Co
design

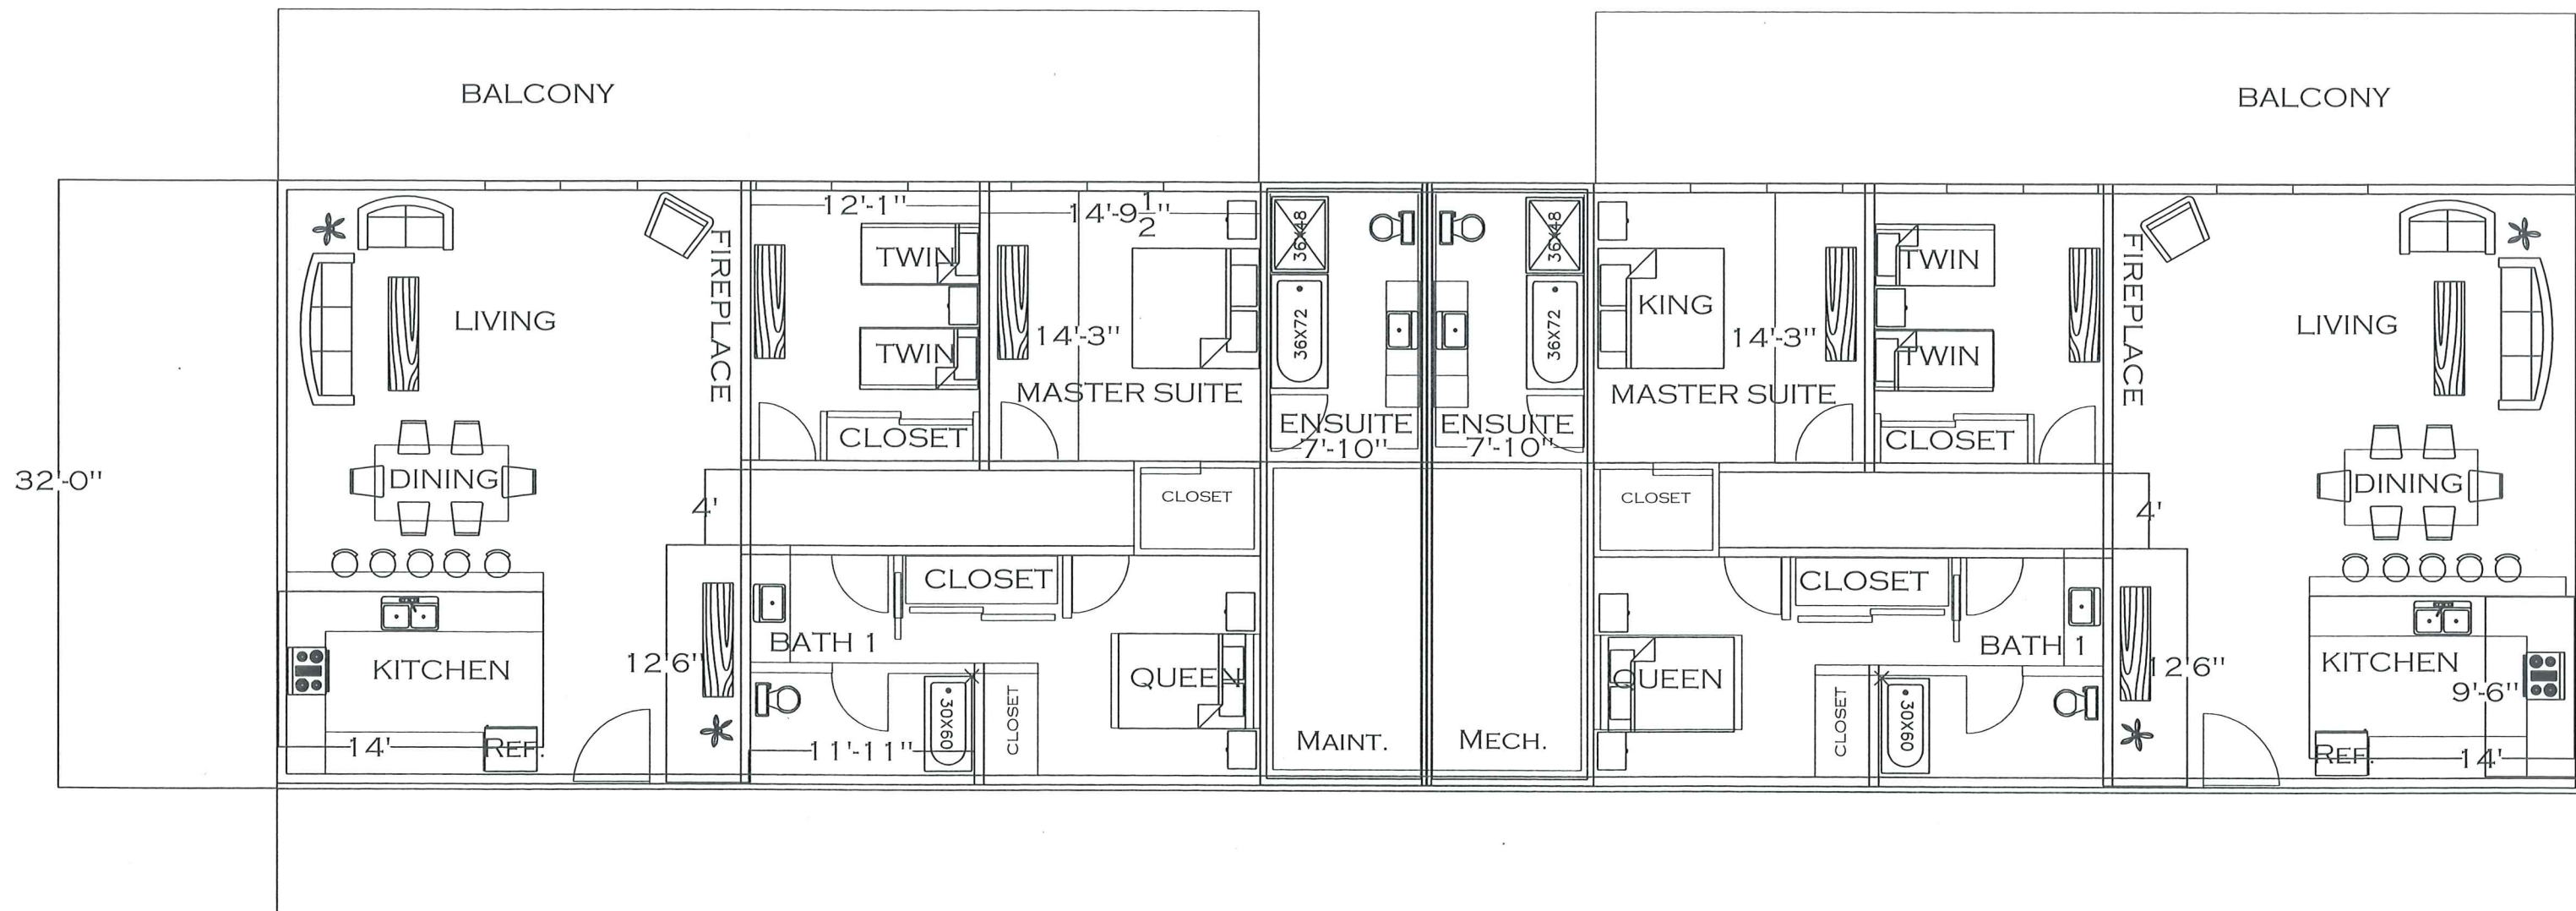

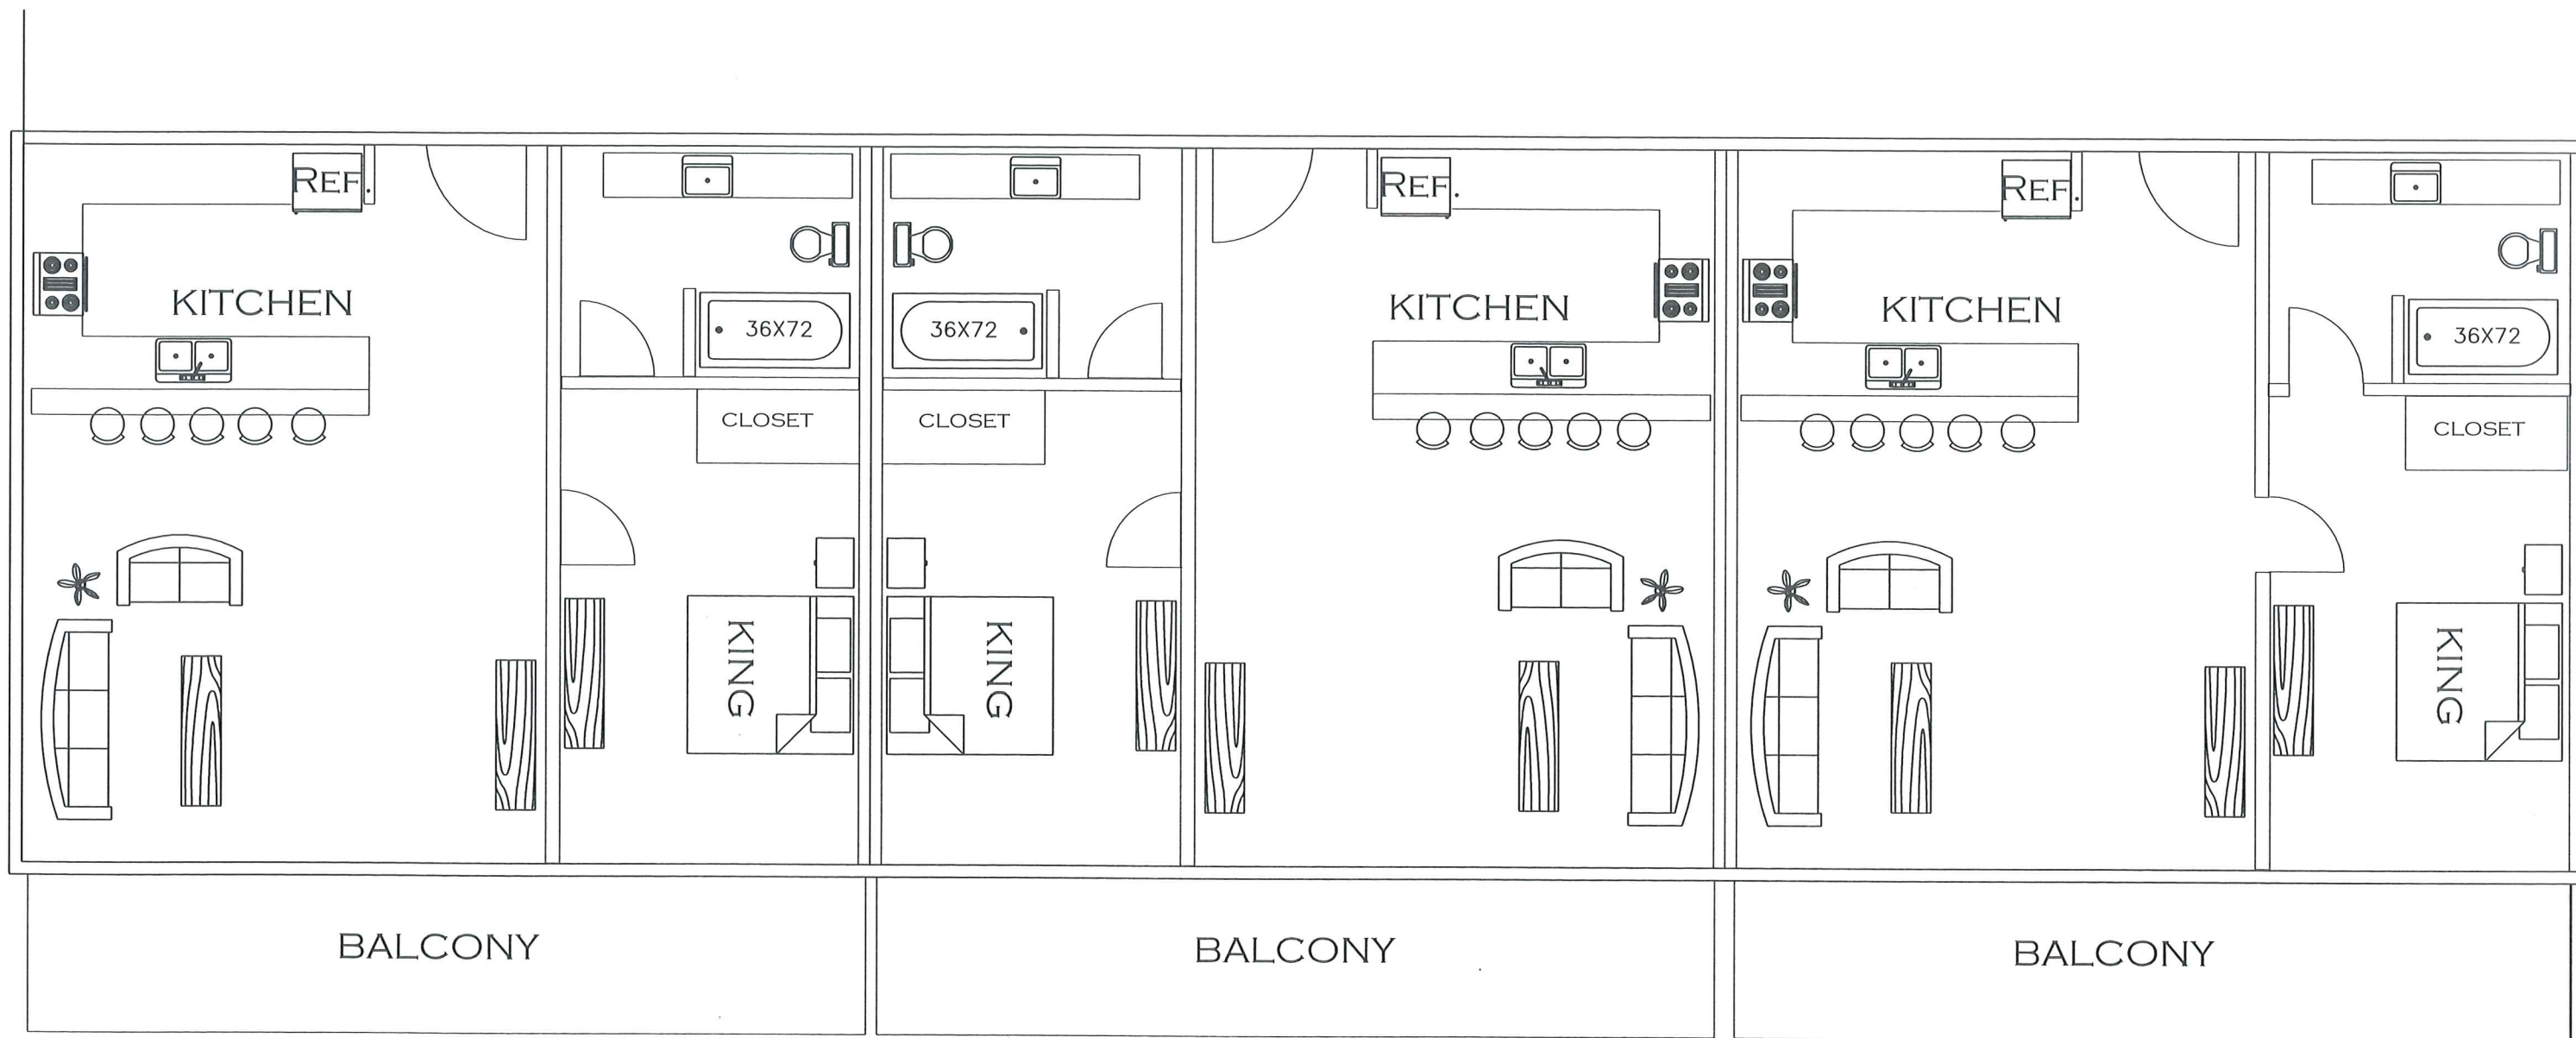






BALCONY

BALCONY

BALCONY

BALCONY


BALCONY

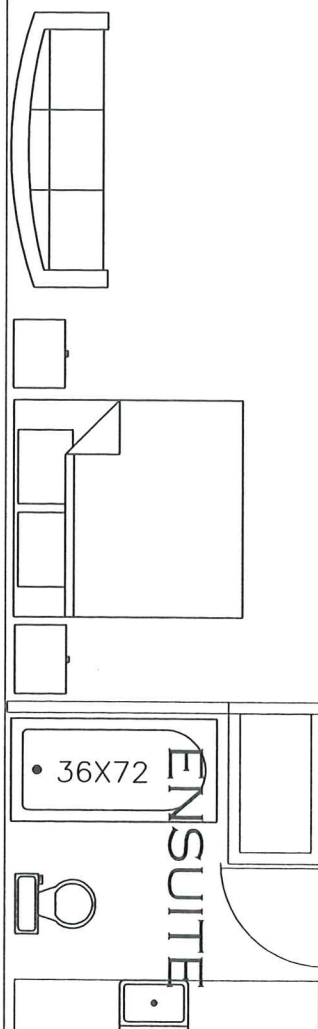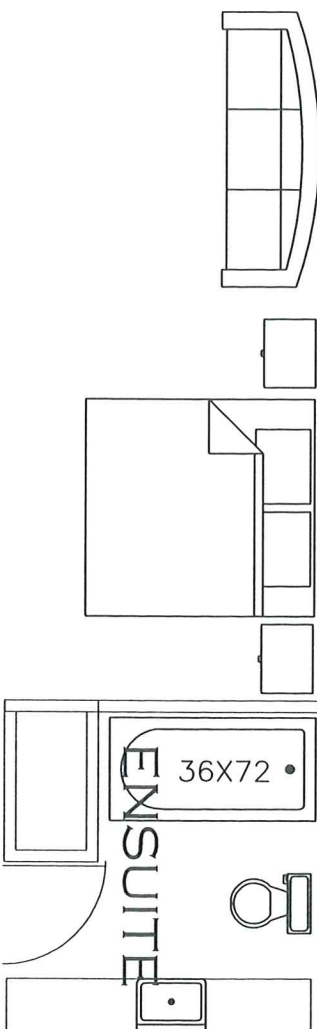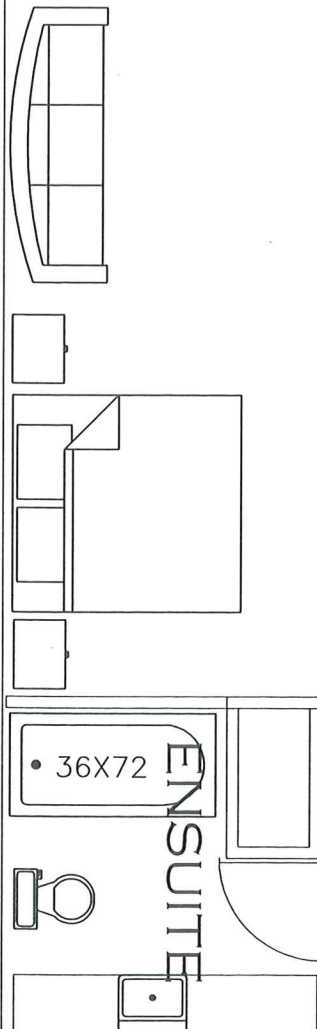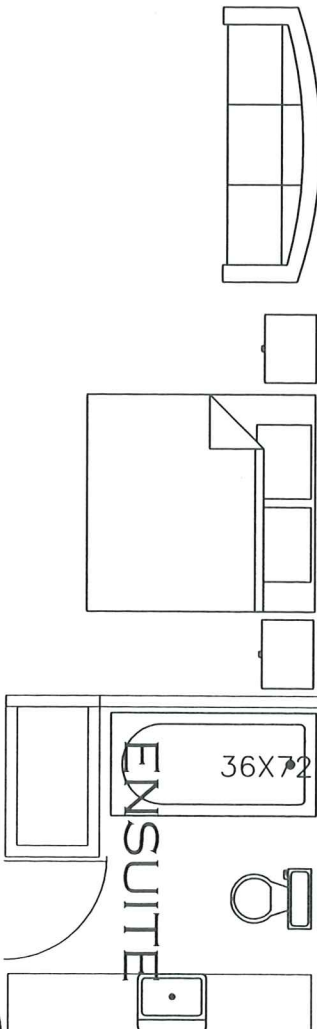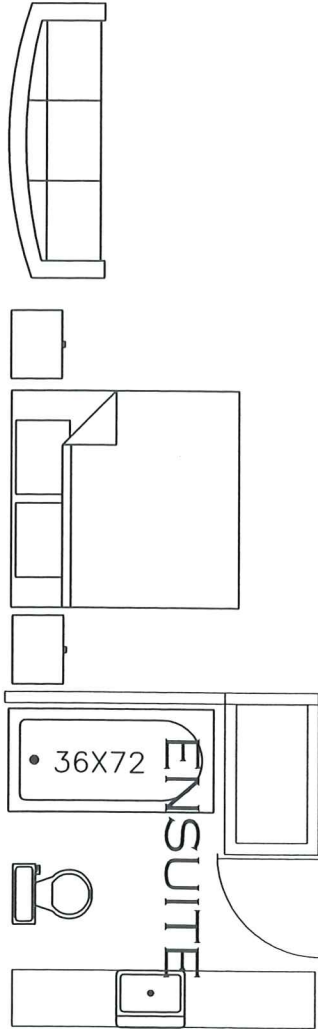




32'0"

JASMINE POOL AREA

GROUND LEVEL

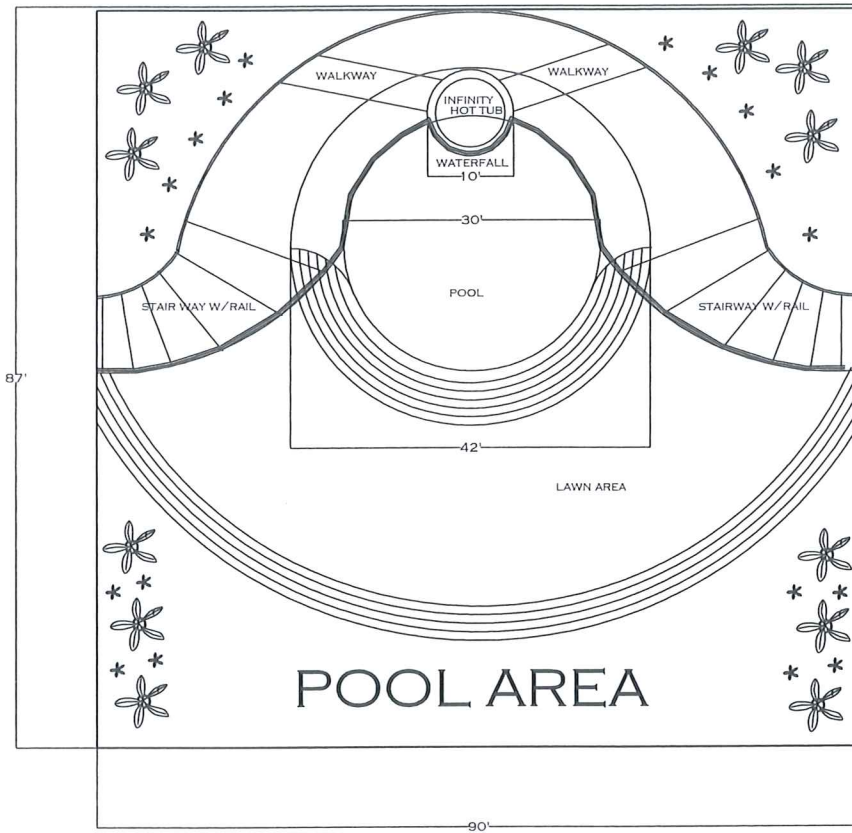

BALCONY LEVEL

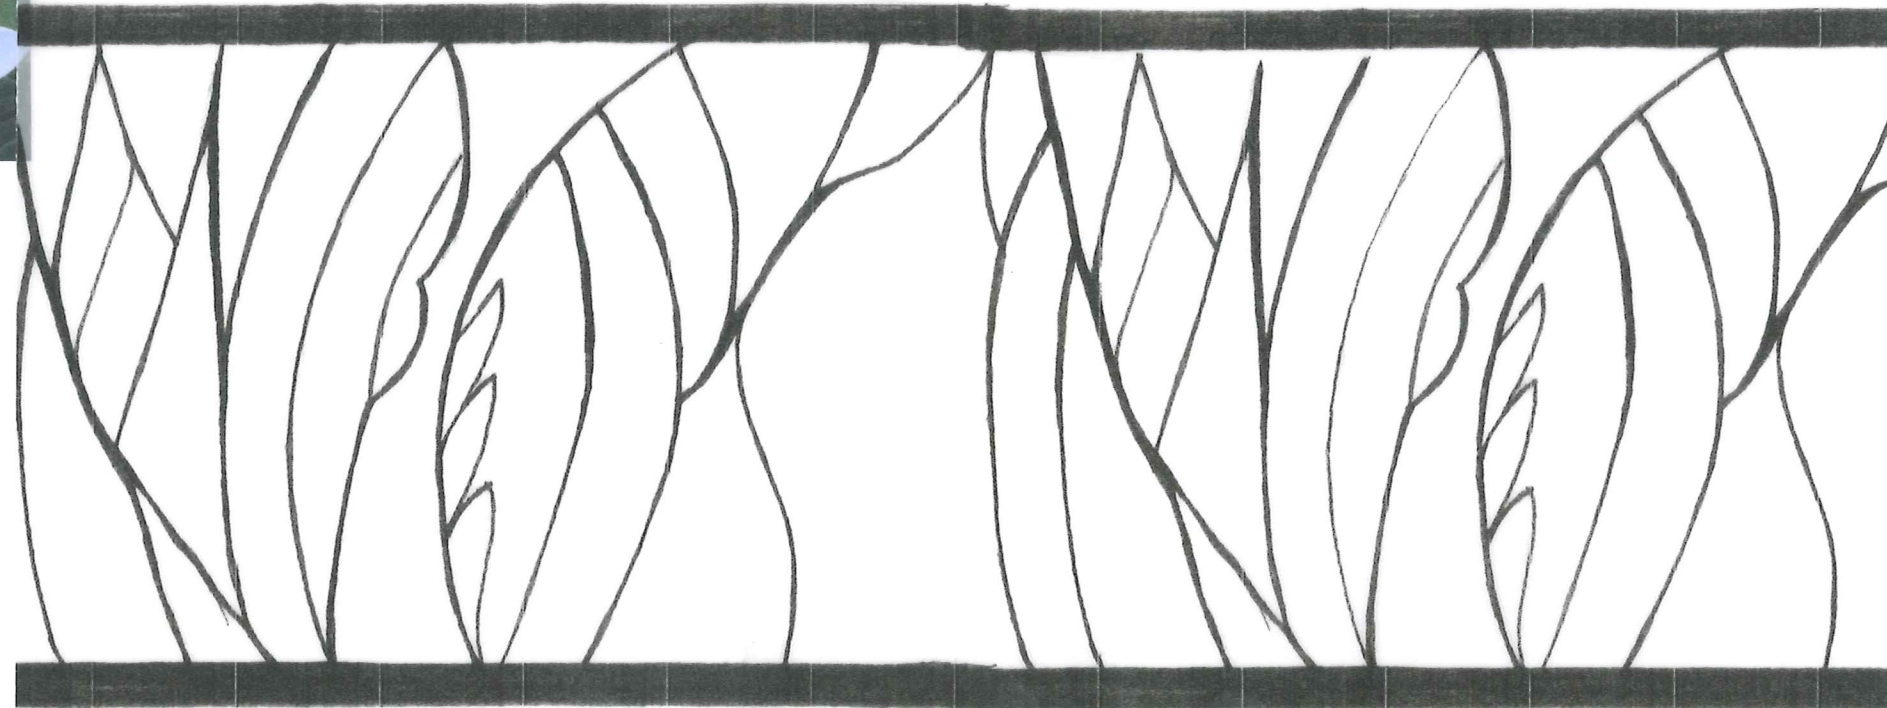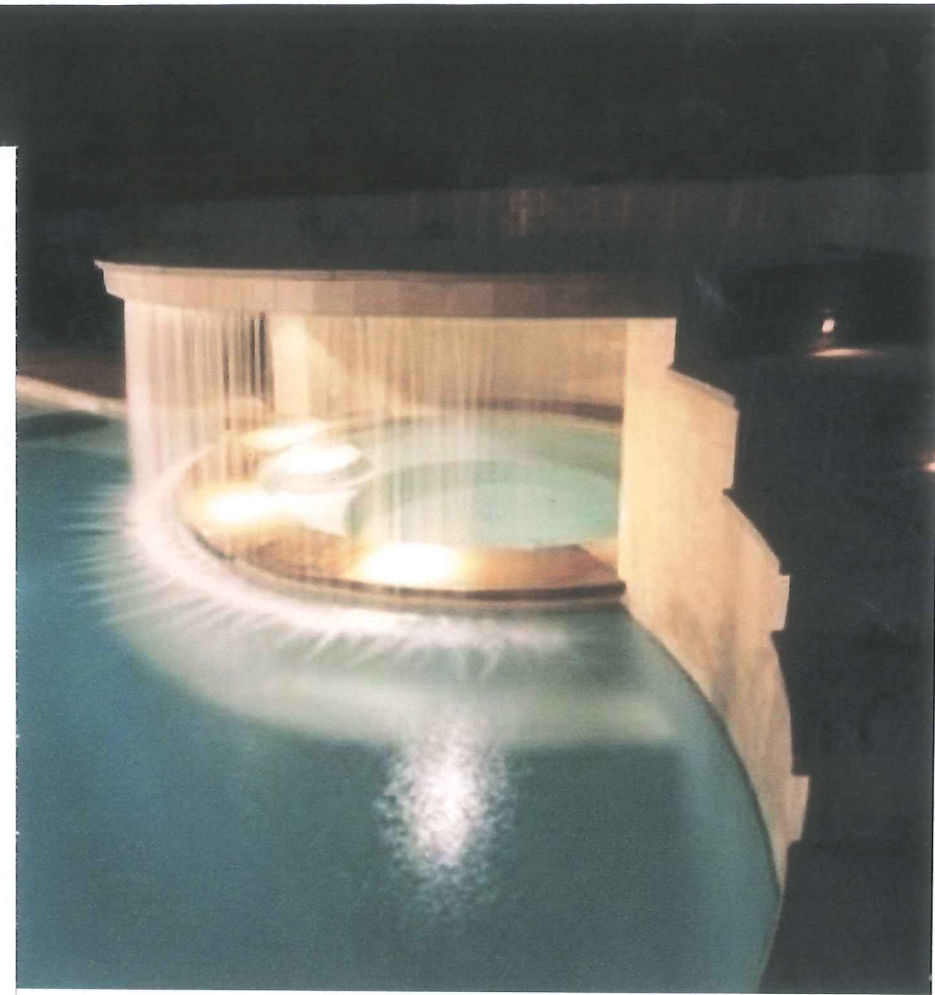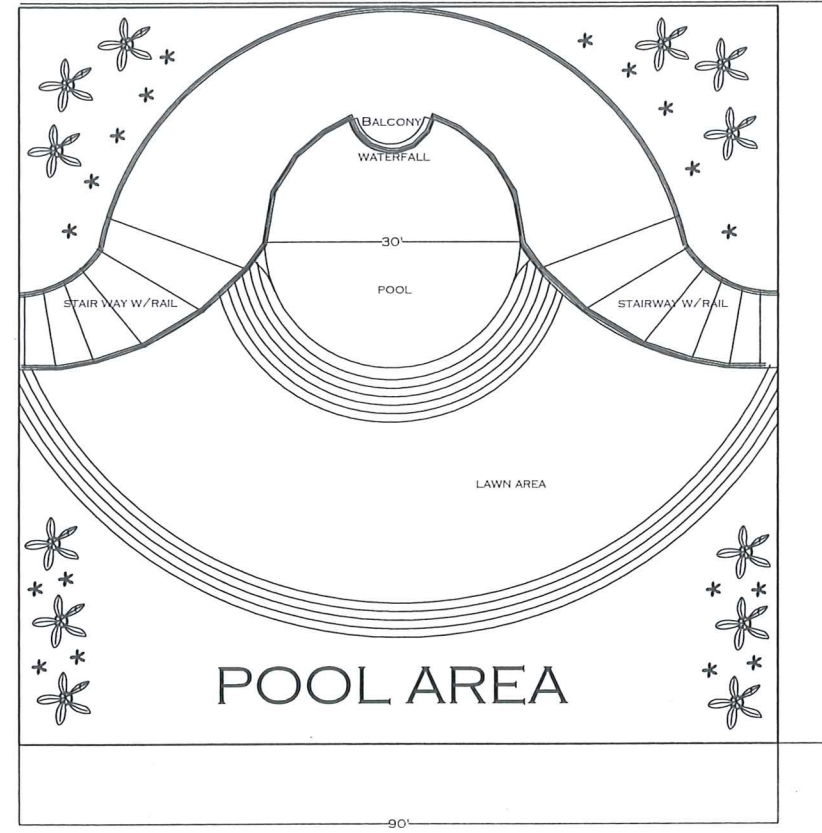

SHAUNA COY

WEBER STATE UNIVERSITY

JDT 4020-COMMERCIAL-JOHNSON

SPRING 2014

THE *BAY* LEAF HOTEL

Shauna Co
design



Shauna Co
design

THE BAY LEAF HOTEL

SHAUNA COY

WEBER STATE UNIVERSITY

IDT 4020-COMMERCIAL-JOHNSON

SPRING 2014

